

座標面積計算書

世界測地系（測地成果2011）

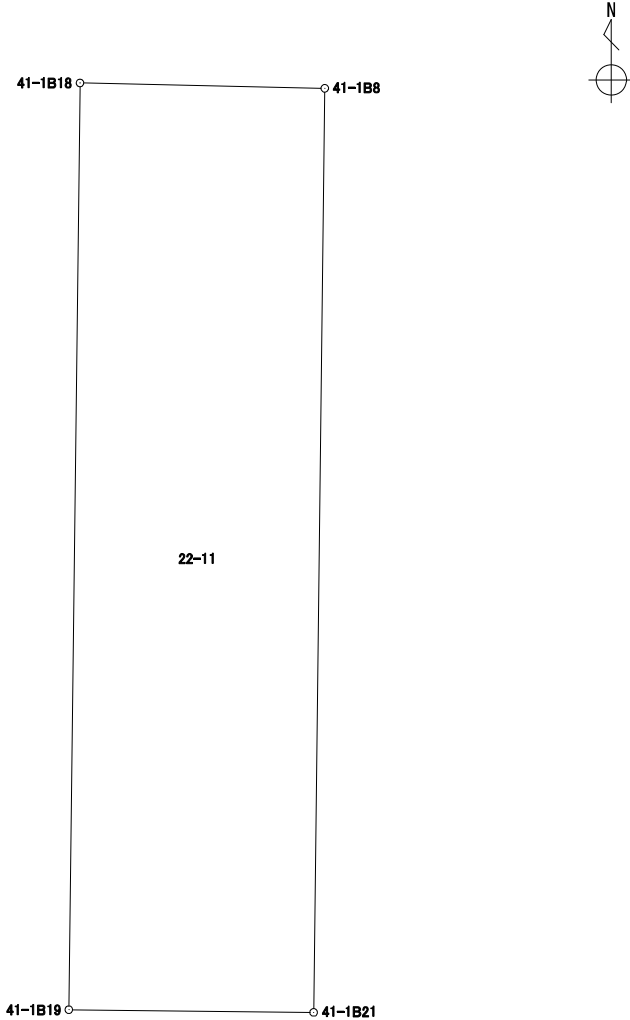
地番 22-10

[illegible]

座 標 面 積 計 算 書

世界測地系（測地成果2011）

地番	22-11
----	-------

境 界 点	X	Y	辺長	方向角	備考		
41-1B18	43205.144	-67628.930	1.494	91° 15' 55"			
41-1B8	43205.111	-67627.436	5.641	180° 41' 26"			
41-1B21	43199.470	-67627.504	1.494	270° 39' 07"			
41-1B19	43199.487	-67628.998	5.657	0° 41' 19"			
面積算出公式			面 積	8.4413060	街区一画地	41-1-保7	
$A=1/2 \sum X_n(Y_{(n+1)}-Y_{(n-1)})$			地 積	8.44			

座 標 面 積 計 算 書

世界測地系（測地成果2011）

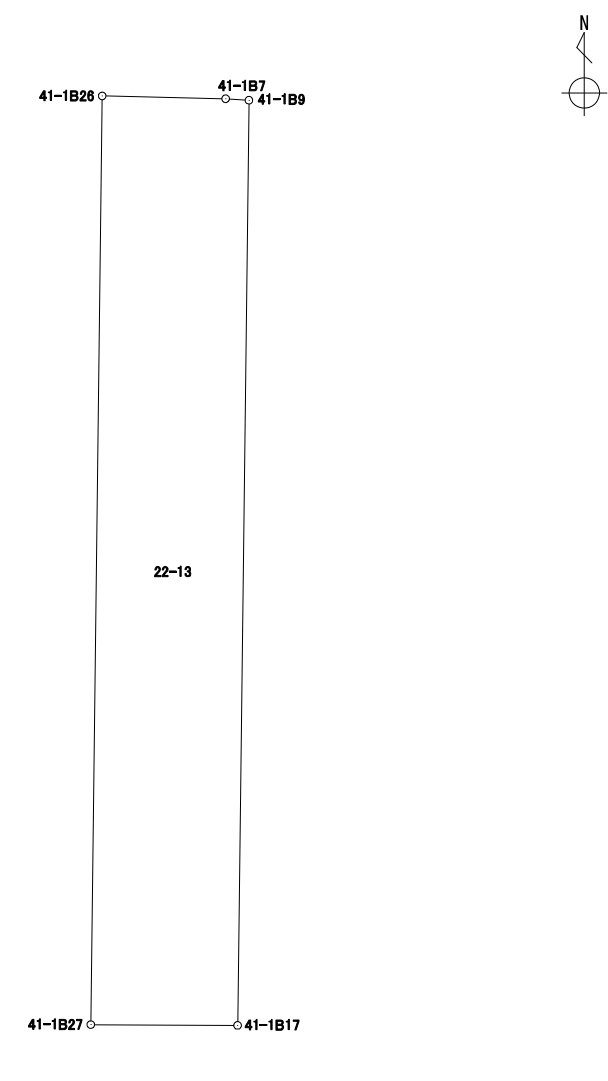
地番	22-12
----	-------

境界点	X	Y	辺長	方向角	備考		
41-1B8	43205.111	-67627.436	9.567	91° 16' 32"			
41-1B26	43204.898	-67617.871	20.508	180° 42' 15"			
41-1B27	43184.391	-67618.123	0.453	270° 22' 46"			
41-1B30	43184.394	-67618.576	1.804	271° 27' 38"			
41-1B16	43184.440	-67620.380	7.310	270° 44' 40"			
41-1B15	43184.535	-67627.690	2.011	0° 42' 44"			
41-1B25	43186.546	-67627.665	6.365	0° 43' 12"			
41-1B23	43192.911	-67627.585	3.964	0° 43' 22"			
41-1B14	43196.875	-67627.535	2.595	0° 41' 04"			
41-1B21	43199.470	-67627.504	5.641	0° 41' 26"			
面積算出公式			面 積	196.4564770	街区一画地	41-1-3	
$A=1/2 \sum X_n(Y_{(n+1)}-Y_{(n-1)})$			地 積	196.45			

座 標 面 積 計 算 書

世界測地系（測地成果2011）

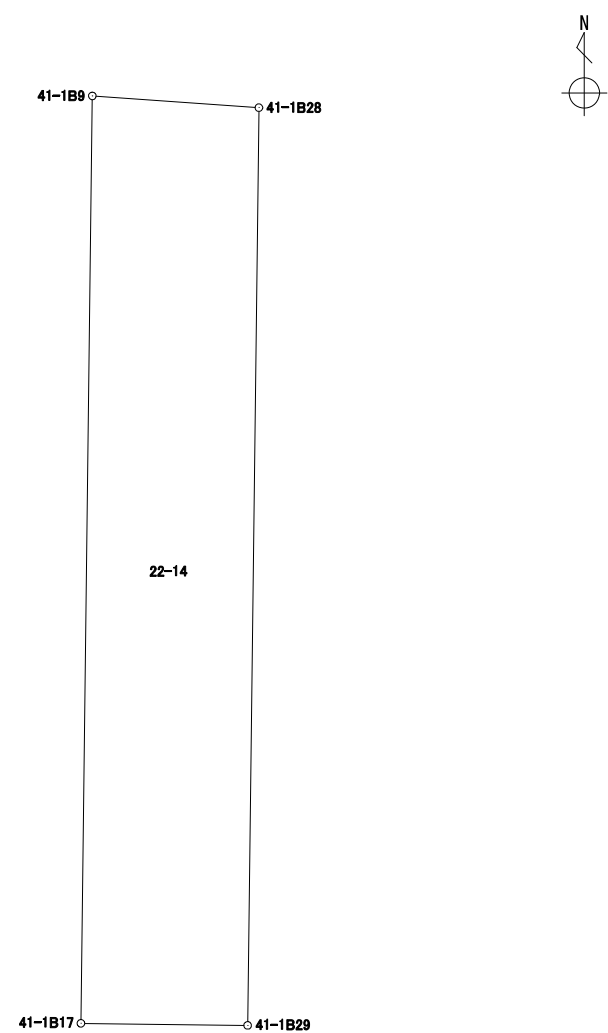
地番	22-13
----	-------

境 界 点	X	Y	辺長	方向角	備考		
41-1B26	43204.898	-67617.871	2.728	91° 16' 51″			
41-1B7	43204.837	-67615.143	0.516	93° 53' 16″			
41-1B9	43204.802	-67614.628	20.431	180° 42' 14″			
41-1B17	43184.372	-67614.879	3.244	270° 20' 08″			
41-1B27	43184.391	-67618.123	20.508	0° 42' 15″			
面積算出公式			面 積	66.4360735	街区一画地	41-1-保1	
$A=1/2 \sum X_n(Y_{(n+1)}-Y_{(n-1)})$			地 積	66.43			

座 標 面 積 計 算 書

世界測地系（測地成果2011）

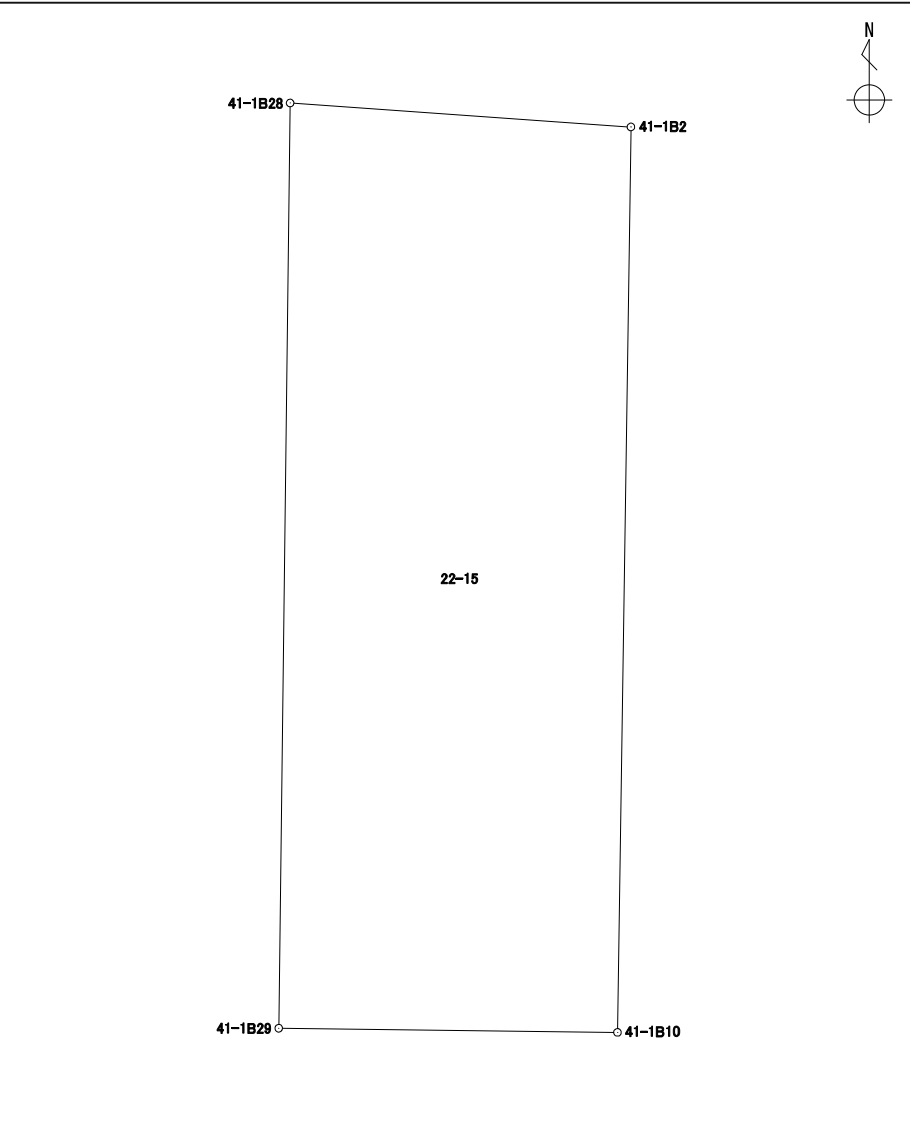
地番	22-14
----	-------

境 界 点	X	Y	辺長	方向角	備考		
41-1B9	43204.802	-67614.628	3.679	94° 02' 12″			
41-1B28	43204.543	-67610.958	20.218	180° 42' 20″			
41-1B29	43184.326	-67611.207	3.672	270° 43' 04″			
41-1B17	43184.372	-67614.879	20.431	0° 42' 14″			
面積算出公式			面 積	74.6456935	街区一画地	41-1-保2	
$A=1/2 \sum X_n(Y_{(n+1)}-Y_{(n-1)})$			地 積	74.64			

座 標 面 積 計 算 書

世界測地系（測地成果2011）

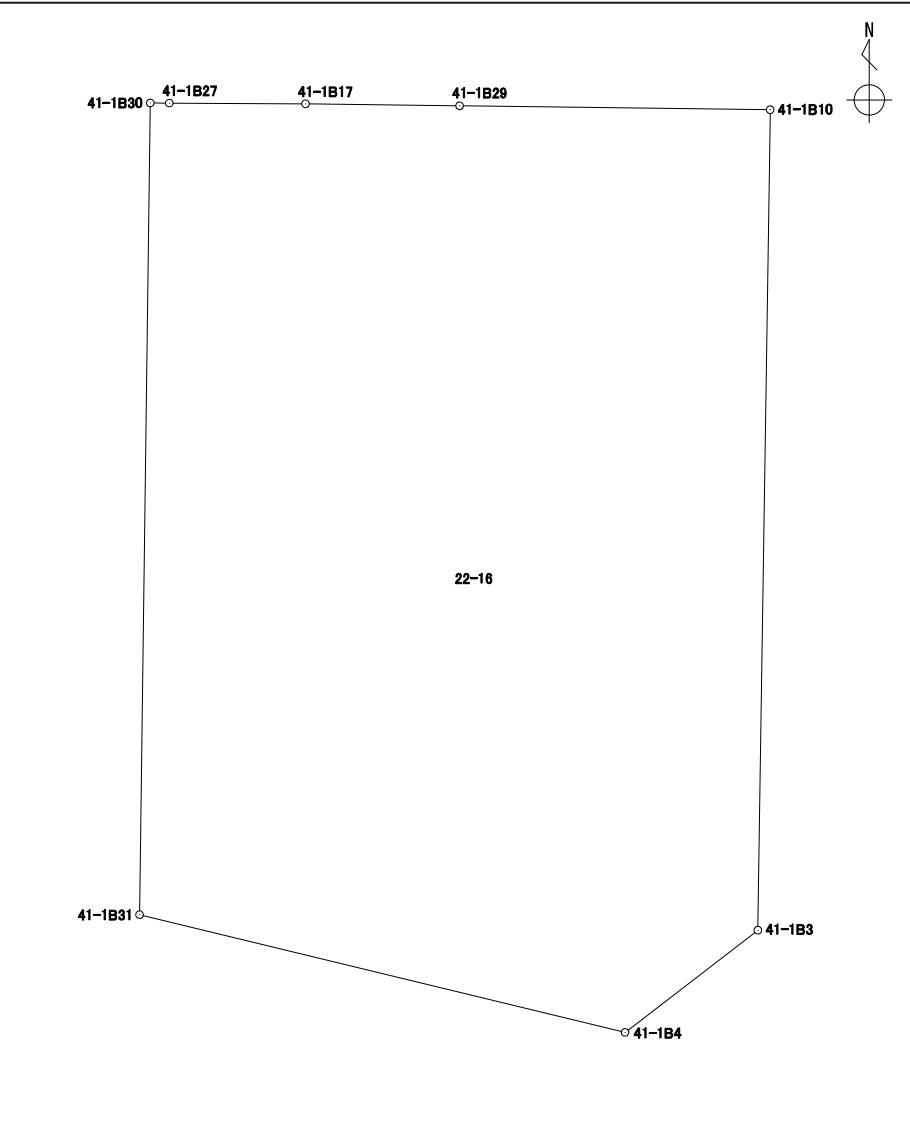
地番	22-15
----	-------

境 界 点	X	Y	辺長	方向角	備考		
41-1B28	43204.543	-67610.958	7.463	94° 02' 29"			
41-1B2	43204.017	-67603.513	19.785	180° 51' 26"			
41-1B10	43184.234	-67603.809	7.398	270° 42' 45"			
41-1B29	43184.326	-67611.207	20.218	0° 42' 20"			
面積算出公式			面 積	148.5142025	街区一画地	41-1-4	
$A=1/2 \sum X_n(Y_{(n+1)}-Y_{(n-1)})$			地 積	148.51			

座 標 面 積 計 算 書

世界測地系（測地成果2011）

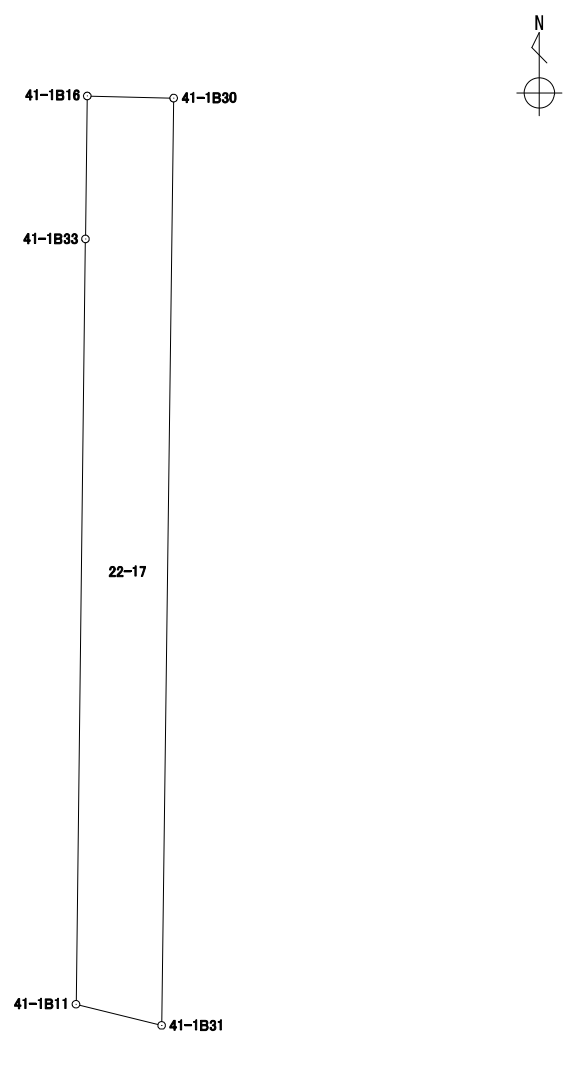
地番	22-16
----	-------

境 界 点	X	Y	辺長	方向角	備考		
41-1B30	43184.394	-67618.576	0.453	90° 22' 46"			
41-1B27	43184.391	-67618.123	3.244	90° 20' 08"			
41-1B17	43184.372	-67614.879	3.672	90° 43' 04"			
41-1B29	43184.326	-67611.207	7.398	90° 42' 45"			
41-1B10	43184.234	-67603.809	19.547	180° 52' 04"			
41-1B3	43164.689	-67604.105	3.991	232° 24' 34"			
41-1B4	43162.254	-67607.268	11.897	283° 38' 12"			
41-1B31	43165.059	-67618.830	19.336	0° 45' 10"			
面積算出公式			面 積	305.3794760	街区一画地	41-1-5	
$A=1/2 \sum X_n(Y_{(n+1)}-Y_{(n-1)})$			地 積	305.37			

座 標 面 積 計 算 書

世界測地系（測地成果2011）

地番	22-17
----	-------

境 界 点	X	Y	辺長	方向角	備考		
41-1B16	43184.440	-67620.380	1.804	91° 27' 38″			
41-1B30	43184.394	-67618.576	19.336	180° 45' 10″			
41-1B31	43165.059	-67618.830	1.835	283° 54' 00″			
41-1B11	43165.500	-67620.612	15.959	0° 42' 00″			
41-1B33	43181.458	-67620.417	2.982	0° 42' 39″			
面積算出公式			面 積	34.3771860	街区一画地	41-1-保3	
$A=1/2 \sum X_n(Y_{(n+1)}-Y_{(n-1)})$			地 積	34.37			

座標面積計算書

世界測地系 (測地成果2011)

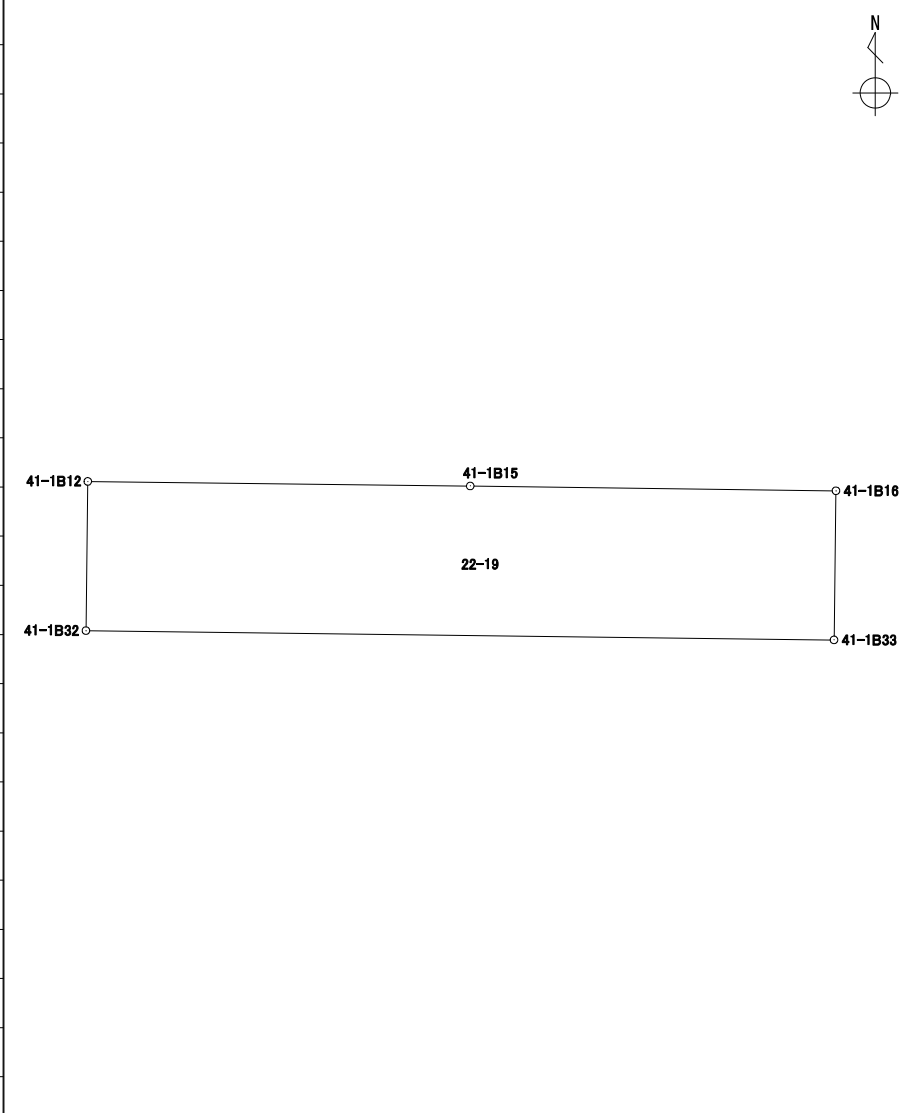
地番	22-18
----	-------

[illegible]

座 標 面 積 計 算 書

世界測地系（測地成果2011）

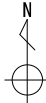
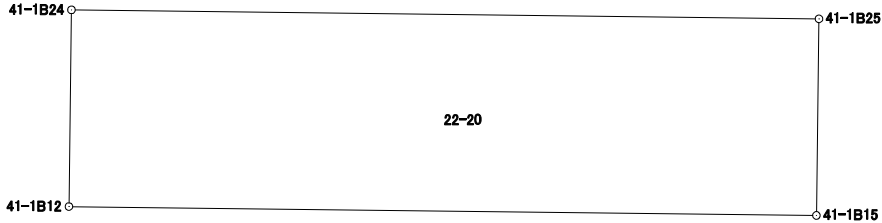
地番	22-19
----	-------

境 界 点	X	Y	辺長	方向角	備考		
41-1B12	43184.626	-67635.335	7.645	90° 40' 55"			
41-1B15	43184.535	-67627.690	7.310	90° 44' 40"			
41-1B16	43184.440	-67620.380	2.982	180° 42' 39"			
41-1B33	43181.458	-67620.417	14.957	270° 42' 45"			
41-1B32	43181.644	-67635.373	2.982	0° 43' 48"			
面積算出公式			面 積	44.6348085	街区一画地	41-1-保4	
$A=1/2 \sum X_n(Y_{(n+1)}-Y_{(n-1)})$			地 積	44.63			

座 標 面 積 計 算 書

世界測地系（測地成果2011）

地番	22-20
----	-------

境 界 点	X	Y	辺長	方向角	備考	 	
41-1B24	43186.637	-67635.309	7.644	90° 40' 55"			
41-1B25	43186.546	-67627.665	2.011	180° 42' 44"			
41-1B15	43184.535	-67627.690	7.645	270° 40' 55"			
41-1B12	43184.626	-67635.335	2.011	0° 44' 27"			
面積算出公式			面 積	15.3754100	街区一画地	41-1-保5	
$A=1/2 \sum X_n(Y_{(n+1)}-Y_{(n-1)})$			地 積	15.37			

座標面積計算書

世界測地系 (測地成果2011)

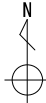
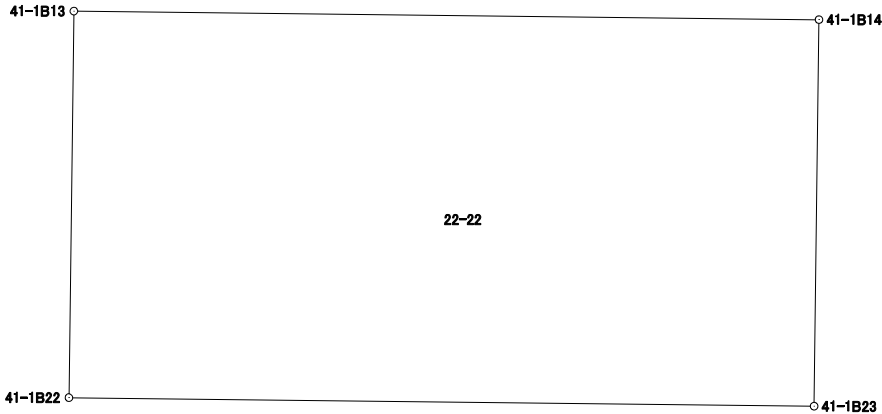
地番 22-21

[illegible]

座 標 面 積 計 算 書

世界測地系（測地成果2011）

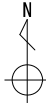
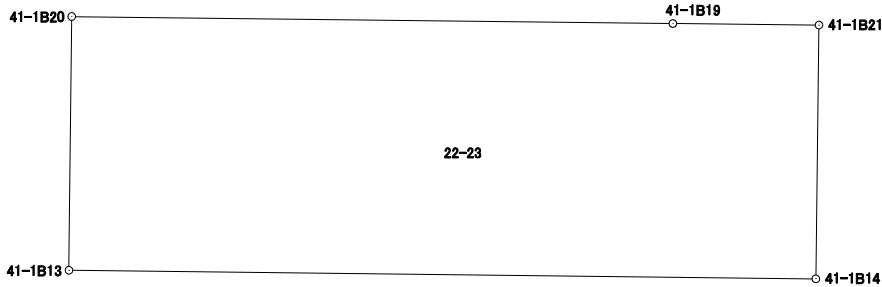
地番	22-22
----	-------

境 界 点	X	Y	辺長	方向角	備考	N  41-1B13  22-22	
41-1B13	43196.963	-67635.175	7.640	90° 39' 36"			
41-1B14	43196.875	-67627.535	3.964	180° 43' 22"			
41-1B23	43192.911	-67627.585	7.641	270° 39' 35"			
41-1B22	43192.999	-67635.226	3.964	0° 44' 14"			
面積算出公式			面 積	30.2913860	街区一画地	41-1-保6	
$A=1/2 \sum X_n(Y_{(n+1)}-Y_{(n-1)})$			地 積	30.29			

座 標 面 積 計 算 書

世界測地系（測地成果2011）

地番	22-23
----	-------

境 界 点	X	Y	辺長	方向角	備考	N  	
41-1B20	43199.558	-67635.146	6.148	90° 39' 42″			
41-1B19	43199.487	-67628.998	1.494	90° 39' 07″			
41-1B21	43199.470	-67627.504	2.595	180° 41' 04″			
41-1B14	43196.875	-67627.535	7.640	270° 39' 36″			
41-1B13	43196.963	-67635.175	2.595	0° 38' 25″			
面積算出公式			面 積	19.8302560	街区一画地	41-1-保8	
$A=1/2 \sum X_n(Y_{(n+1)}-Y_{(n-1)})$			地 積	19.83			