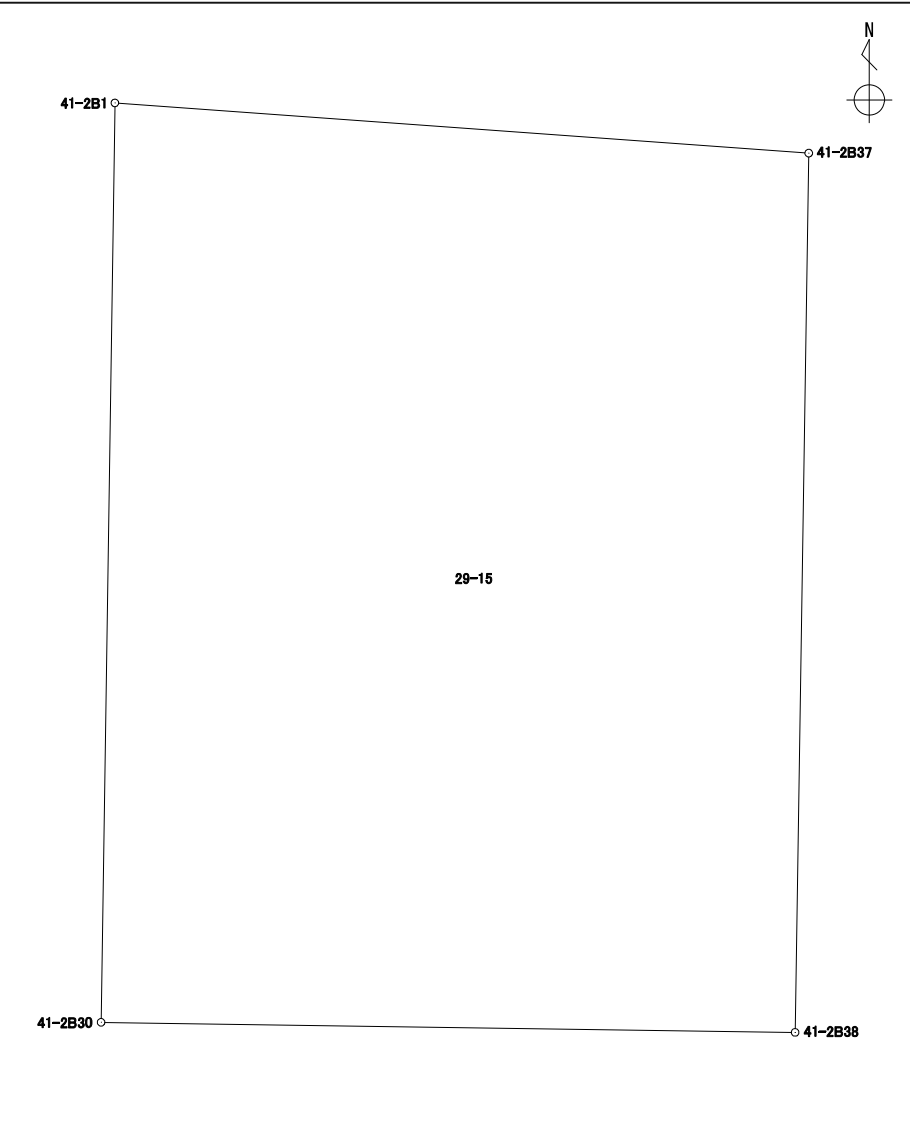


座 標 面 積 計 算 書

世界測地系（測地成果2011）

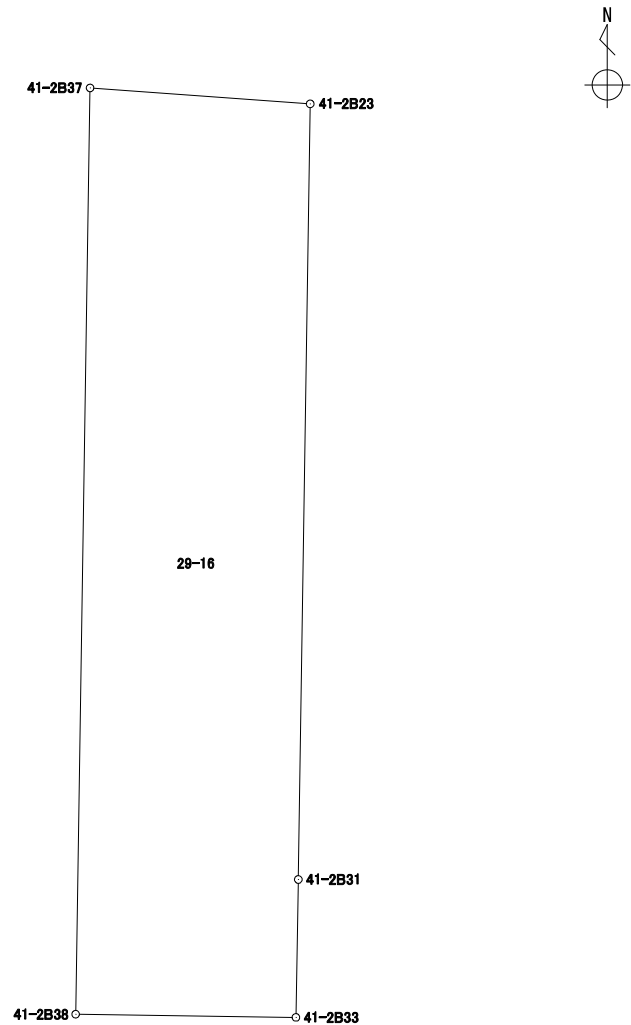
地番	29-15
----	-------

境 界 点	X	Y	辺長	方向角	備考		
41-2B1	43203.716	-67599.517	13.832	94° 08' 30″			
41-2B37	43202.717	-67585.721	17.487	180° 53' 28″			
41-2B38	43185.232	-67585.993	13.799	270° 50' 05″			
41-2B30	43185.433	-67599.791	18.285	0° 51' 31″			
面積算出公式			面 積	246.9093480	街区一画地	41-2-1	
$A=1/2 \sum X_n(Y_{(n+1)}-Y_{(n-1)})$			地 積	246.90			

座 標 面 積 計 算 書

世界測地系（測地成果2011）

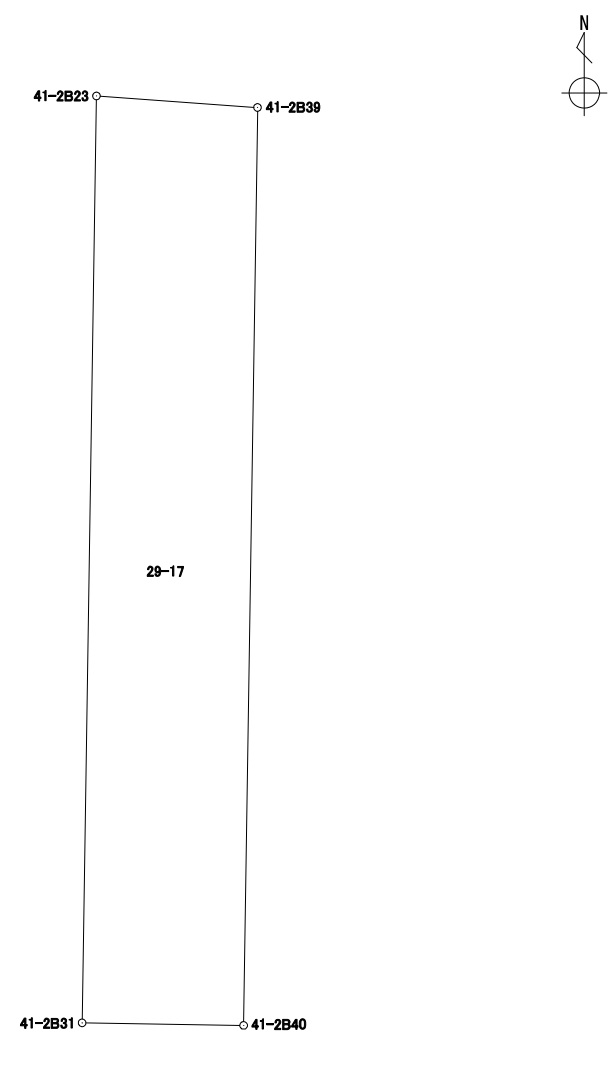
地番	29-16
----	-------

境 界 点	X	Y	辺長	方向角	備考		
41-2B37	43202.717	-67585.721	4.164	94° 07' 51″			
41-2B23	43202.417	-67581.567	14.642	180° 52' 36″			
41-2B31	43187.776	-67581.791	2.604	180° 59' 24″			
41-2B33	43185.172	-67581.836	4.157	270° 49' 37″			
41-2B38	43185.232	-67585.993	17.487	0° 53' 28″			
面積算出公式			面 積	72.2467220	街区一画地	41-2-保9	
$A=1/2 \sum X_n(Y_{(n+1)}-Y_{(n-1)})$			地 積	72.24			

座 標 面 積 計 算 書

世界測地系（測地成果2011）

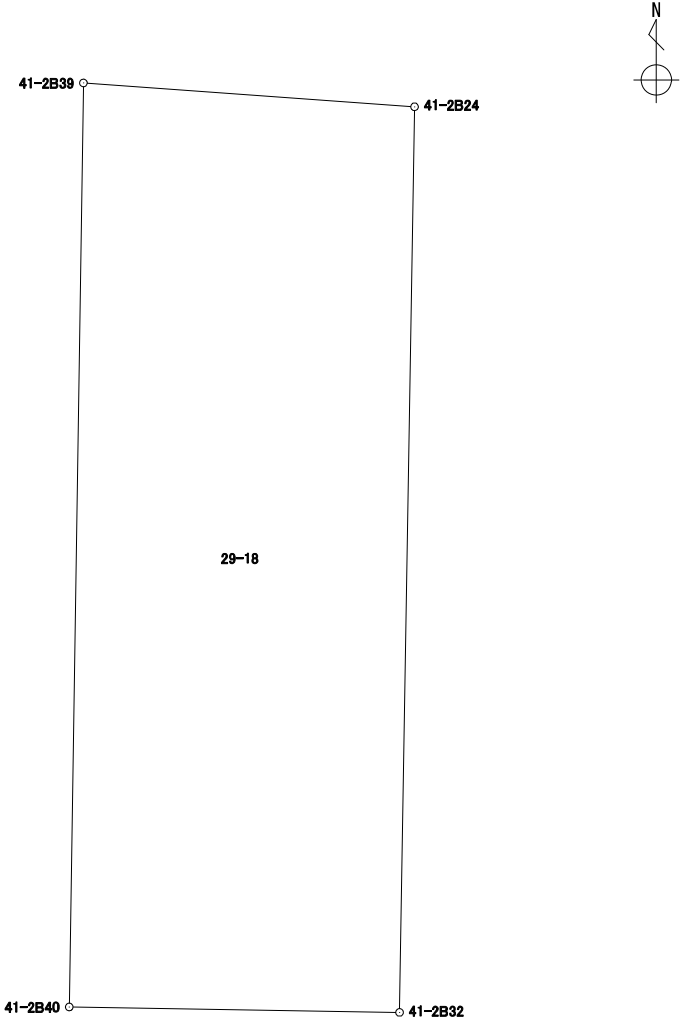
地番	29-17
----	-------

境 界 点	X	Y	辺長	方向角	備考		
41-2B23	43202.417	-67581.567	2.552	94° 08' 01″			
41-2B39	43202.233	-67579.021	14.500	180° 52' 24″			
41-2B40	43187.734	-67579.242	2.549	270° 56' 38″			
41-2B31	43187.776	-67581.791	14.642	0° 52' 36″			
面積算出公式			面 積	37.1422175	街区一画地	41-2-保10	
$A=1/2 \sum X_n(Y_{(n+1)}-Y_{(n-1)})$			地 積	37.14			

座 標 面 積 計 算 書

世界測地系（測地成果2011）

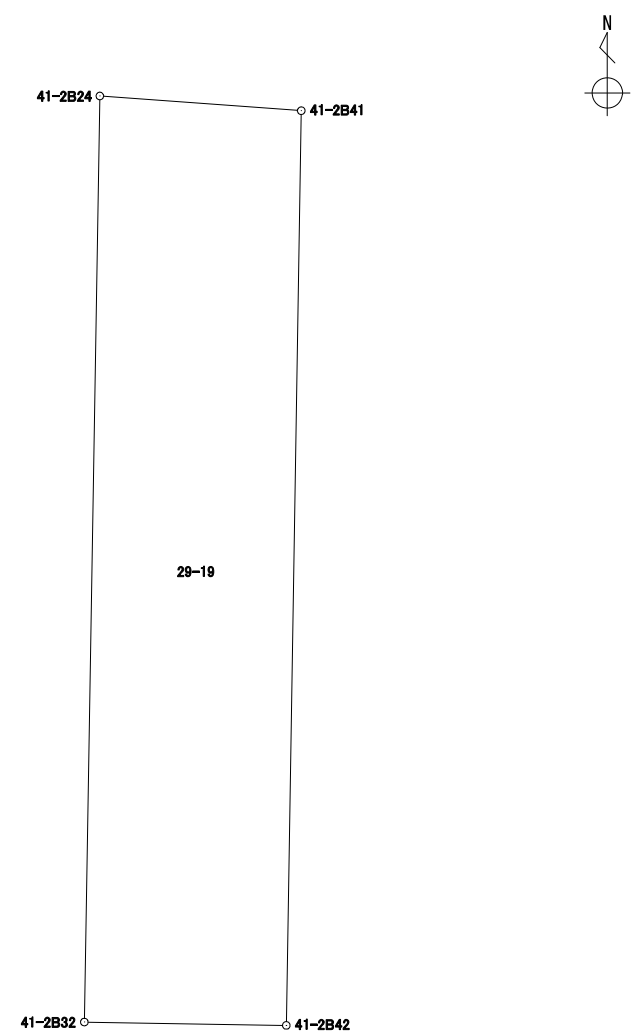
地番 29-18

境 界 点	X	Y	辺長	方向角	備考		
41-2B39	43202.233	-67579.021	5.207	94° 07' 07″			
41-2B24	43201.859	-67573.827	14.211	180° 56' 51″			
41-2B32	43187.649	-67574.062	5.180	270° 56' 24″			
41-2B40	43187.734	-67579.242	14.500	0° 52' 24″			
面積算出公式			面 積	74.5091175	街区一画地	41-2-2	
A=1/2 Σ Xn (Y (n+1) -Y (n-1))			地 積	74.50			

座 標 面 積 計 算 書

世界測地系（測地成果2011）

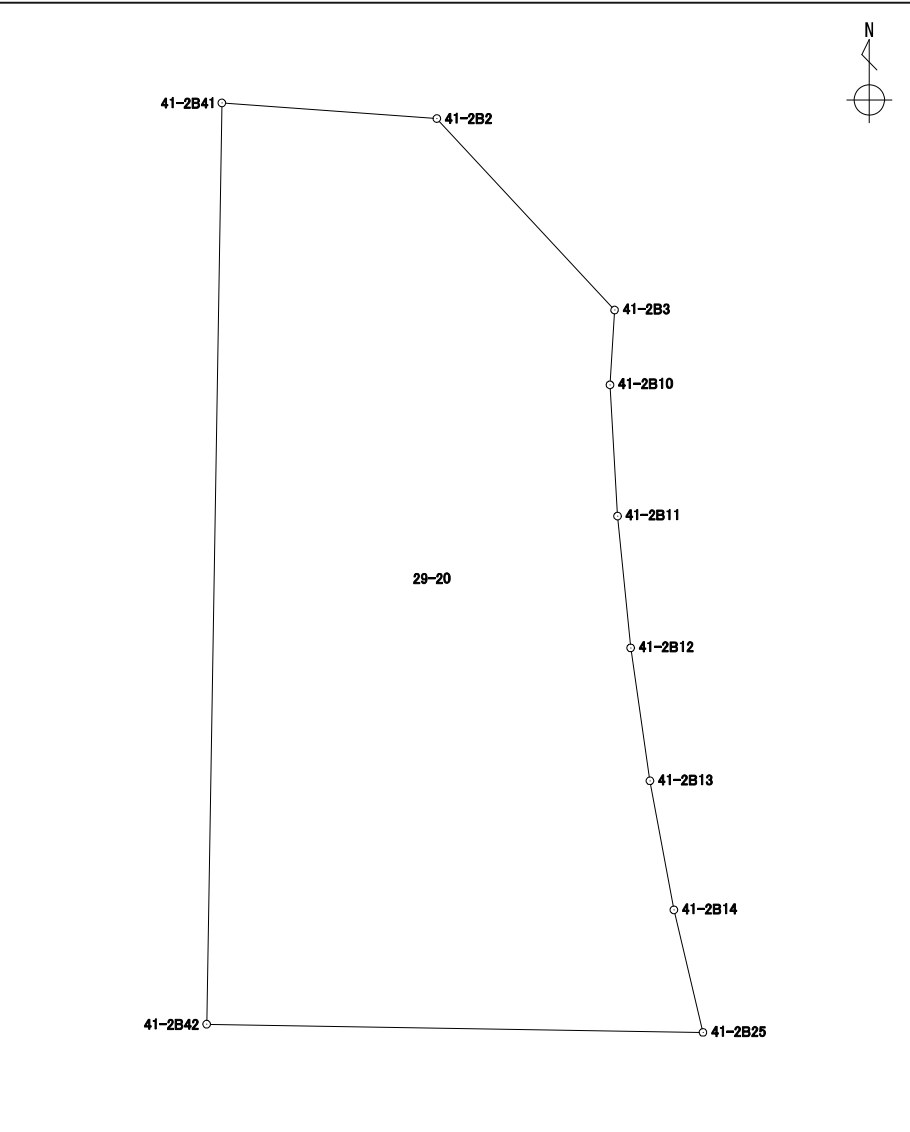
地番	29-19
----	-------

境 界 点	X	Y	辺長	方向角	備考		
41-2B24	43201.859	-67573.827	3.100	94° 10' 50″			
41-2B41	43201.633	-67570.735	14.036	180° 56' 49″			
41-2B42	43187.598	-67570.967	3.095	270° 56' 39″			
41-2B32	43187.649	-67574.062	14.211	0° 56' 51″			
面積算出公式			面 積	43.7202935	街区一画地	41-2-保11	
$A=1/2 \sum X_n(Y_{(n+1)}-Y_{(n-1)})$			地 積	43.72			

座 標 面 積 計 算 書

世界測地系（測地成果2011）

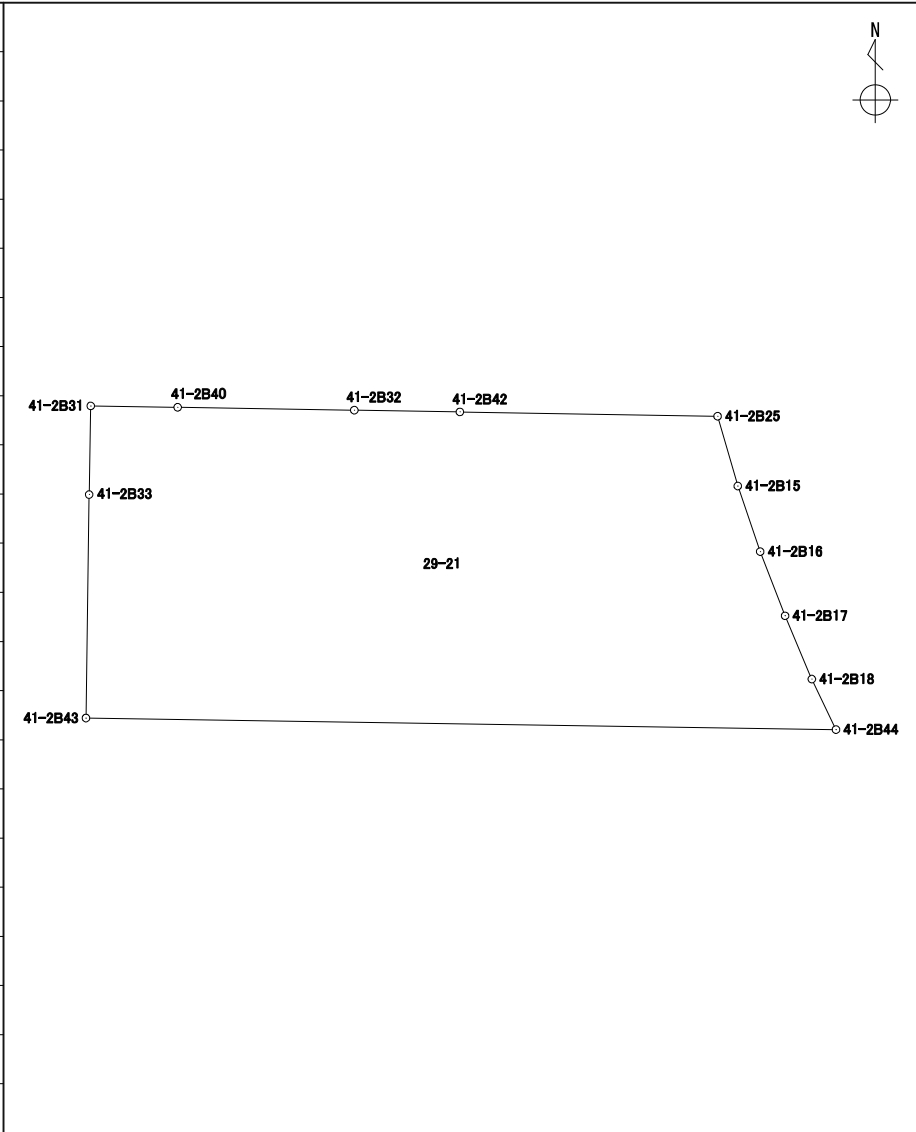
地番	29-20
----	-------

境界点	X	Y	辺長	方向角	備考		
41-2B41	43201.633	-67570.735	3.280	94° 10' 40″			
41-2B2	43201.394	-67567.463	3.980	137° 05' 49″			
41-2B3	43198.478	-67564.753	1.142	183° 30' 50″			
41-2B10	43197.338	-67564.823	2.002	176° 45' 53″			
41-2B11	43195.339	-67564.710	2.018	174° 15' 20″			
41-2B12	43193.331	-67564.508	2.046	171° 49' 35″			
41-2B13	43191.305	-67564.217	1.998	169° 28' 38″			
41-2B14	43189.340	-67563.852	1.920	166° 36' 02″			
41-2B25	43187.472	-67563.407	7.561	270° 57' 17″			
41-2B42	43187.598	-67570.967	14.036	0° 56' 49″			
面積算出公式			面 積	85.4262090	街区一画地	41-2-3	
$A=1/2 \sum X_n(Y_{(n+1)}-Y_{(n-1)})$			地 積	85.42			

座 標 面 積 計 算 書

世界測地系（測地成果2011）

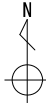
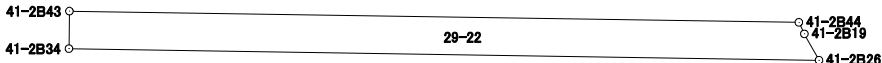
地番	29-21
----	-------

境界点	X	Y	辺長	方向角	備考		
41-2B31	43187.776	-67581.791	2.549	90° 56' 38"			
41-2B40	43187.734	-67579.242	5.180	90° 56' 24"			
41-2B32	43187.649	-67574.062	3.095	90° 56' 39"			
41-2B42	43187.598	-67570.967	7.561	90° 57' 17"			
41-2B25	43187.472	-67563.407	2.130	163° 56' 51"			
41-2B15	43185.425	-67562.818	2.032	161° 06' 37"			
41-2B16	43183.502	-67562.160	2.016	158° 52' 07"			
41-2B17	43181.621	-67561.433	2.017	157° 08' 00"			
41-2B18	43179.762	-67560.649	1.638	154° 24' 16"			
41-2B44	43178.284	-67559.941	21.993	270° 52' 50"			
41-2B43	43178.622	-67581.932	6.550	0° 50' 23"			
41-2B33	43185.172	-67581.836	2.604	0° 59' 24"			
面積算出公式			面 積	183.1100965	街区一画地	41-2-4	
$A=1/2 \sum X_n (Y_{(n+1)} - Y_{(n-1)})$			地 積	183.11			

座 標 面 積 計 算 書

世界測地系（測地成果2011）

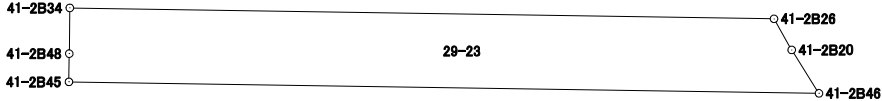
地番	29-22
----	-------

境界点	X	Y	辺長	方向角	備考	N  	
41-2B43	43178.622	-67581.932	21.993	90° 52' 50"			
41-2B44	43178.284	-67559.941	0.382	154° 26' 24"			
41-2B19	43177.939	-67559.776	0.909	150° 58' 56"			
41-2B26	43177.144	-67559.335	22.615	270° 52' 54"			
41-2B34	43177.492	-67581.948	1.130	0° 48' 40"			
面積算出公式			面 積	25.2011000	街区一画地	41-2-保12	
$A=1/2 \sum X_n(Y_{(n+1)}-Y_{(n-1)})$			地 積	25.20			

座 標 面 積 計 算 書

世界測地系（測地成果2011）

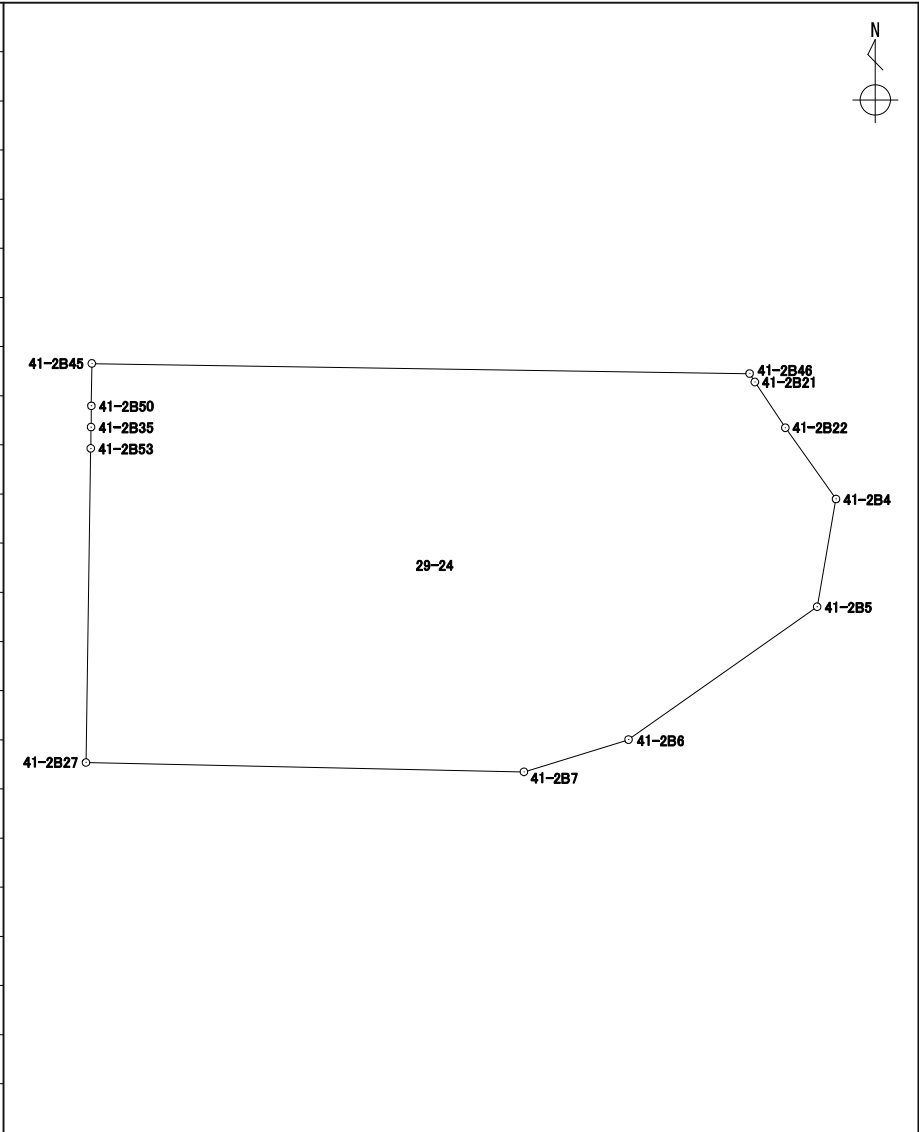
地番	29-23
----	-------

境 界 点	X	Y	辺長	方向角	備考	 	
41-2B34	43177.492	-67581.948	22.615	90° 52' 54″			
41-2B26	43177.144	-67559.335	1.151	150° 27' 09″			
41-2B20	43176.142	-67558.767	1.645	147° 50' 09″			
41-2B46	43174.749	-67557.891	24.088	270° 52' 40″			
41-2B45	43175.118	-67581.977	0.906	0° 41' 44″			
41-2B48	43176.024	-67581.966	1.468	0° 42' 09″			
面積算出公式			面 積	55.3800600	街区一画地	41-2一保13	
$A=1/2 \sum X_n(Y_{(n+1)}-Y_{(n-1)})$			地 積	55.38			

座 標 面 積 計 算 書

世界測地系（測地成果2011）

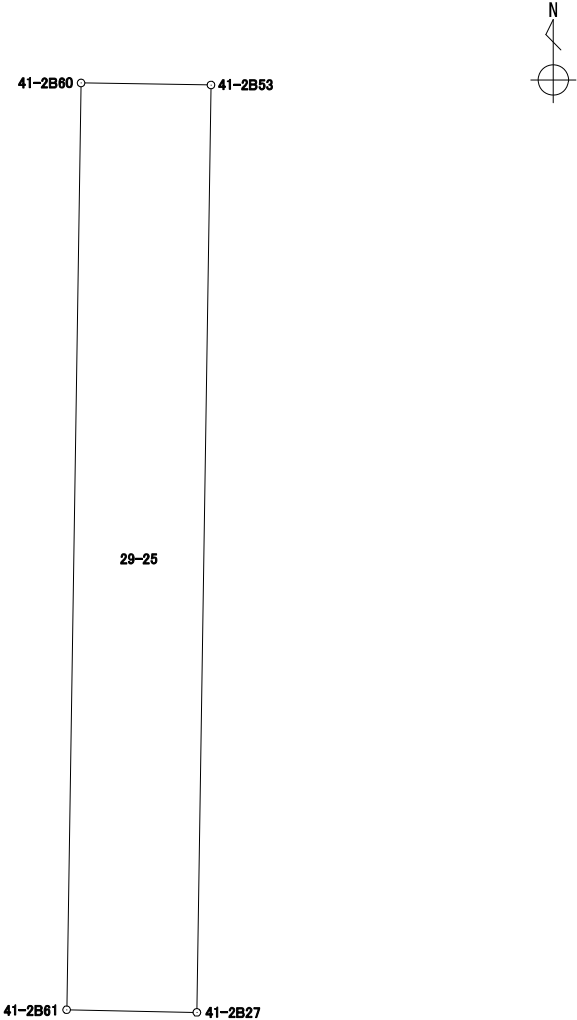
地番	29-24
----	-------

境界点	X	Y	辺長	方向角	備考		
41-2B45	43175.118	-67581.977	24.088	90° 52' 40″			
41-2B46	43174.749	-67557.891	0.363	147° 55' 40″			
41-2B21	43174.441	-67557.698	2.014	146° 11' 30″			
41-2B22	43172.767	-67556.577	3.201	144° 42' 58″			
41-2B4	43170.154	-67554.728	4.005	189° 51' 44″			
41-2B5	43166.208	-67555.414	8.445	234° 51' 13″			
41-2B6	43161.346	-67562.320	4.009	252° 50' 22″			
41-2B7	43160.163	-67566.151	16.048	271° 13' 03″			
41-2B27	43160.504	-67582.196	11.505	0° 52' 53″			
41-2B53	43172.008	-67582.019	0.781	0° 52' 49″			
41-2B35	43172.789	-67582.007	0.782	0° 43' 58″			
41-2B50	43173.571	-67581.997	1.547	0° 44' 26″			
面積算出公式			面 積	360.6828235	街区一画地	41-2-5	
$A=1/2 \sum X_n(Y_{(n+1)}-Y_{(n-1)})$			地 積	360.68			

座 標 面 積 計 算 書

世界測地系（測地成果2011）

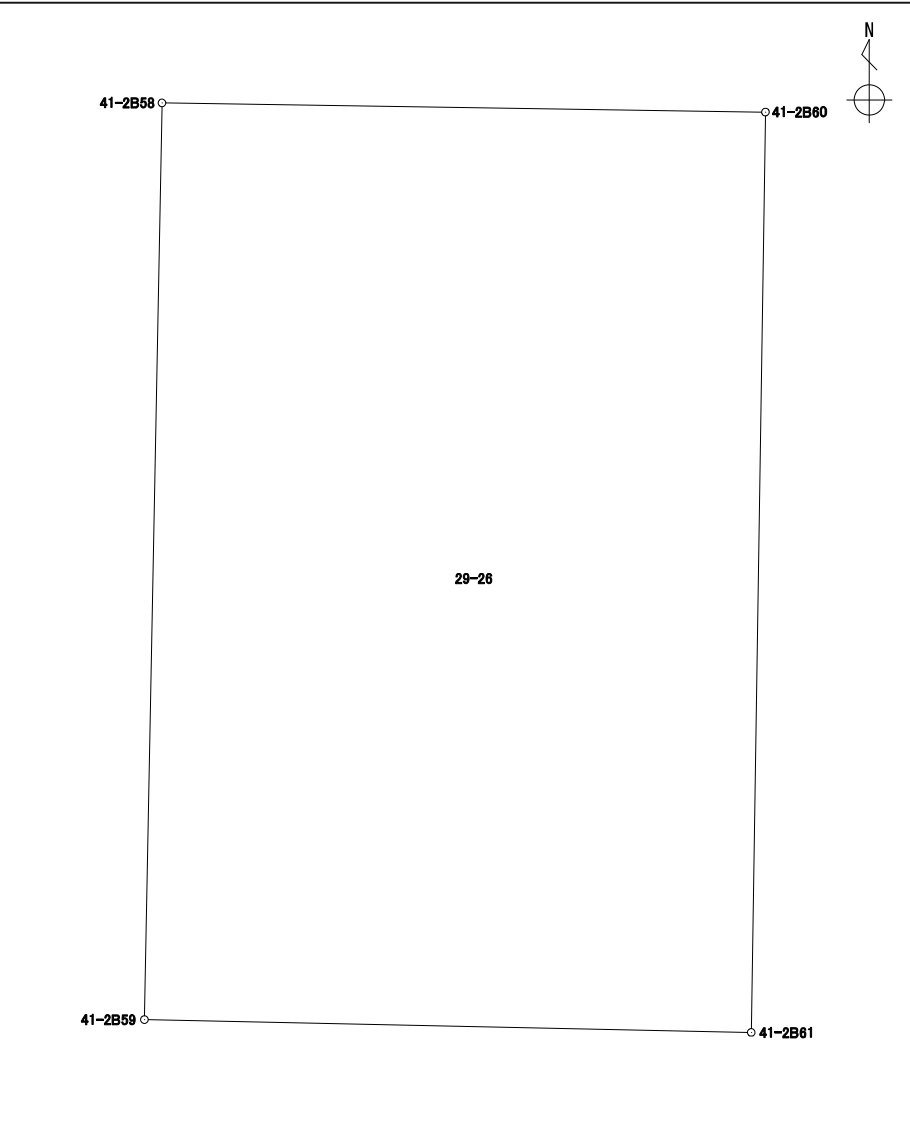
地番	29-25
----	-------

境 界 点	X	Y	辺長	方向角	備考		
41-2B60	43172.033	-67583.632	1.613	90° 53' 17"			
41-2B53	43172.008	-67582.019	11.505	180° 52' 53"			
41-2B27	43160.504	-67582.196	1.613	271° 12' 27"			
41-2B61	43160.538	-67583.809	11.496	0° 52' 56"			
面積算出公式			面 積	18.5539150	街区一画地	41-2一保14	
$A=1/2 \sum X_n(Y_{(n+1)}-Y_{(n-1)})$			地 積	18.55			

座 標 面 積 計 算 書

世界測地系（測地成果2011）

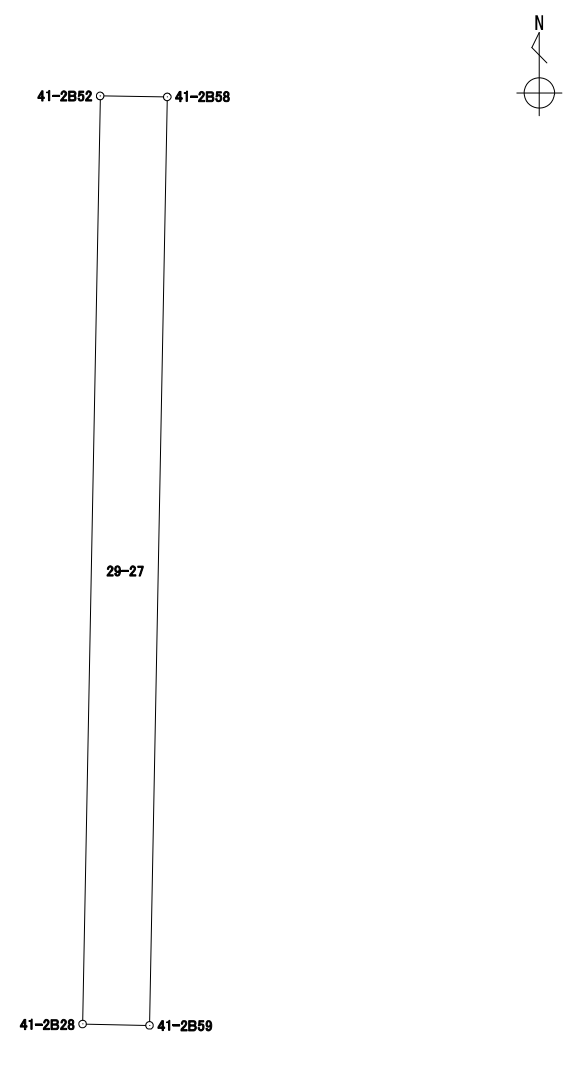
地 番 29-26

境 界 点	X	Y	辺長	方向角	備考		
41-2B58	43172.147	-67591.168	7.536	90° 52' 00″			
41-2B60	43172.033	-67583.632	11.496	180° 52' 56″			
41-2B61	43160.538	-67583.809	7.579	271° 13' 02″			
41-2B59	43160.699	-67591.387	11.450	1° 05' 45″			
面積算出公式			面 積	86.7173505	街区一画地	41-2-6	
$A=1/2 \sum X_n(Y_{(n+1)}-Y_{(n-1)})$			地 積	86.71			

座 標 面 積 計 算 書

世界測地系（測地成果2011）

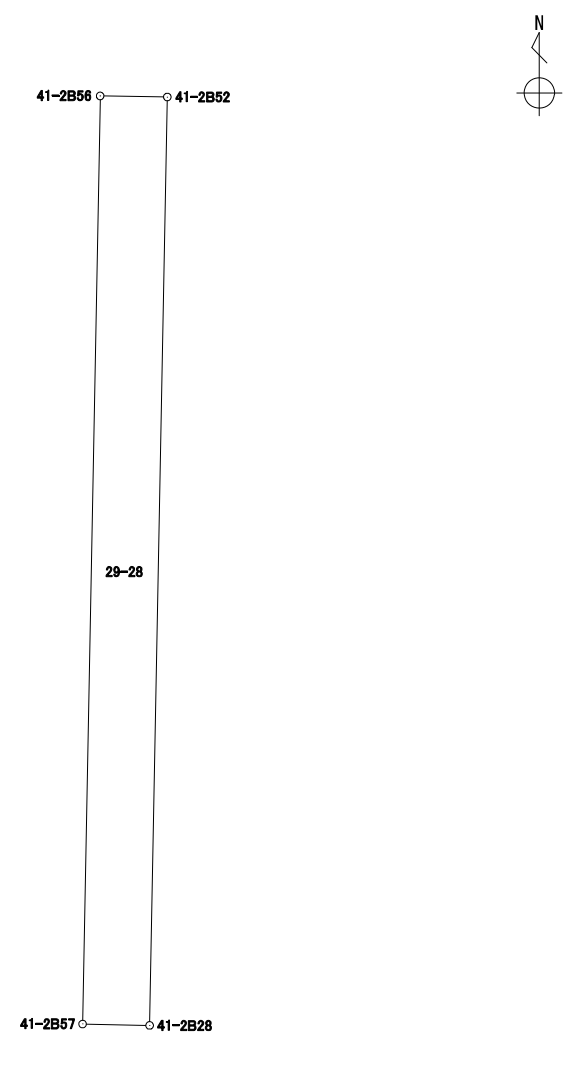
地 番	29-27
-----	-------

境 界 点	X	Y	辺長	方向角	備考		
41-2B52	43172.159	-67591.994	0.826	90° 49' 56"			
41-2B58	43172.147	-67591.168	11.450	181° 05' 45"			
41-2B59	43160.699	-67591.387	0.825	271° 10' 50"			
41-2B28	43160.716	-67592.212	11.445	1° 05' 29"			
面積算出公式			面 積	9.4514285	街区一画地	41-2一保18	
$A=1/2 \sum X_n(Y_{(n+1)}-Y_{(n-1)})$			地 積	9.45			

座 標 面 積 計 算 書

世界測地系（測地成果2011）

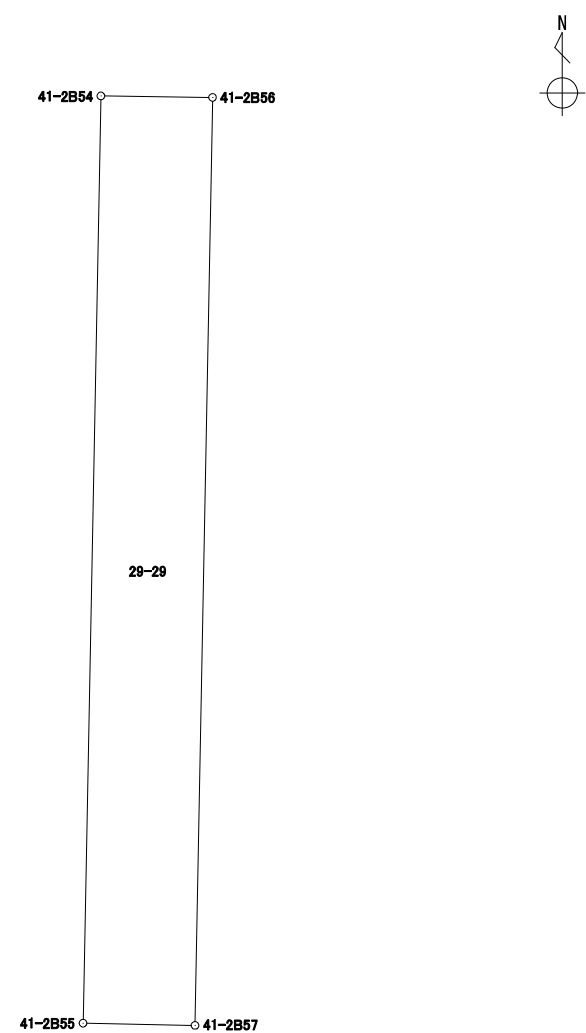
地 番	29-28
-----	-------

境 界 点	X	Y	辺長	方向角	備考		
41-2B56	43172.172	-67592.820	0.826	90° 54' 06″			
41-2B52	43172.159	-67591.994	11.445	181° 05' 29″			
41-2B28	43160.716	-67592.212	0.826	271° 10' 45″			
41-2B57	43160.733	-67593.038	11.441	1° 05' 30″			
面積算出公式			面 積	9.4535360	街区一画地	41-2一保16	
$A=1/2 \sum X_n(Y_{(n+1)}-Y_{(n-1)})$			地 積	9.45			

座 標 面 積 計 算 書

世界測地系（測地成果2011）

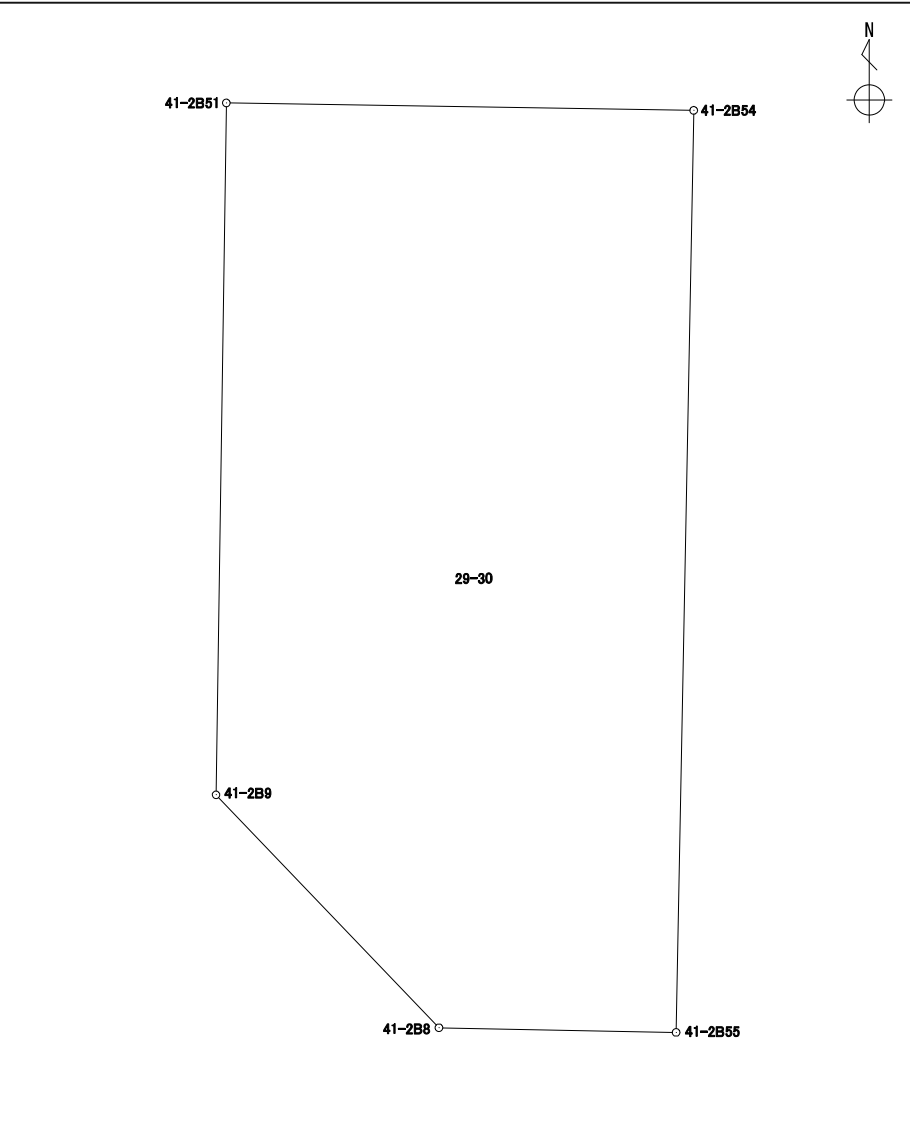
地番	29-29
----	-------

境 界 点	X	Y	辺長	方向角	備考		
41-2B54	43172.191	-67594.198	1.378	90° 47' 24″			
41-2B56	43172.172	-67592.820	11.441	181° 05' 30″			
41-2B57	43160.733	-67593.038	1.378	271° 09' 51″			
41-2B55	43160.761	-67594.416	11.432	1° 05' 34″			
面積算出公式			面 積	15.7618640	街区一画地	41-2一保15	
$A=1/2 \sum X_n(Y_{(n+1)}-Y_{(n-1)})$			地 積	15.76			

座 標 面 積 計 算 書

世界測地系（測地成果2011）

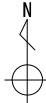
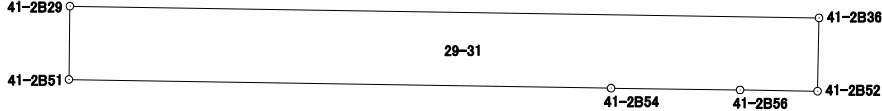
地 番 29-30

境 界 点	X	Y	辺長	方向角	備考		
41-2B51	43172.284	-67599.989	5.791	90° 55' 12″			
41-2B54	43172.191	-67594.198	11.432	181° 05' 34″			
41-2B55	43160.761	-67594.416	2.938	271° 09' 02″			
41-2B8	43160.820	-67597.354	3.995	316° 14' 50″			
41-2B9	43163.706	-67600.117	8.578	0° 51' 18″			
面積算出公式			面 積	61.9037965	街区一画地	41-2-7	
$A=1/2 \sum X_n(Y_{(n+1)}-Y_{(n-1)})$			地 積	61.90			

座 標 面 積 計 算 書

世界測地系（測地成果2011）

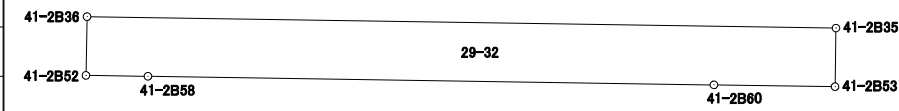
地番	29-31
----	-------

境界点	X	Y	辺長	方向角	備考	N  	
41-2B29	43173.067	-67599.978	7.999	90° 54' 09"			
41-2B36	43172.941	-67591.979	0.782	181° 05' 56"			
41-2B52	43172.159	-67591.994	0.826	270° 54' 06"			
41-2B56	43172.172	-67592.820	1.378	270° 47' 24"			
41-2B54	43172.191	-67594.198	5.791	270° 55' 12"			
41-2B51	43172.284	-67599.989	0.783	0° 48' 18"			
面積算出公式			面 積	6.2680040	街区一画地	41-2-保17	
$A=1/2 \sum X_n(Y_{(n+1)}-Y_{(n-1)})$			地 積	6.26			

座 標 面 積 計 算 書

世界測地系（測地成果2011）

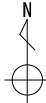
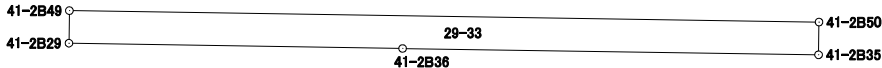
地番	29-32
----	-------

境 界 点	X	Y	辺長	方向角	備考	N 	
41-2B36	43172.941	-67591.979	9.973	90° 52' 24″			
41-2B35	43172.789	-67582.007	0.781	180° 52' 49″			
41-2B53	43172.008	-67582.019	1.613	270° 53' 17″			
41-2B60	43172.033	-67583.632	7.536	270° 52' 00″			
41-2B58	43172.147	-67591.168	0.826	270° 49' 56″			
41-2B52	43172.159	-67591.994	0.782	1° 05' 56″			
面積算出公式			面 積	7.7915635	街区一画地	41-2一保19	
$A=1/2 \sum X_n(Y_{(n+1)}-Y_{(n-1)})$			地 積	7.79			

座 標 面 積 計 算 書

世界測地系（測地成果2011）

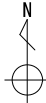
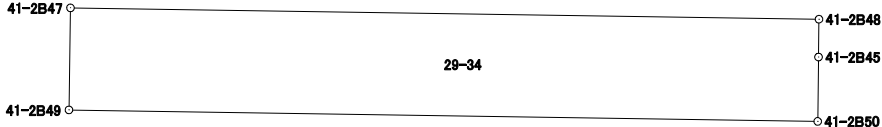
地番	29-33
----	-------

境 界 点	X	Y	辺長	方向角	備考	N  	
41-2B49	43173.847	-67599.966	17.971	90° 52' 48"			
41-2B50	43173.571	-67581.997	0.782	180° 43' 58"			
41-2B35	43172.789	-67582.007	9.973	270° 52' 24"			
41-2B36	43172.941	-67591.979	7.999	270° 54' 09"			
41-2B29	43173.067	-67599.978	0.780	0° 52' 53"			
面積算出公式			面 積	14.0579290	街区一画地	41-2一保21	
$A=1/2 \sum X_n(Y_{(n+1)}-Y_{(n-1)})$			地 積	14.05			

座 標 面 積 計 算 書

世界測地系（測地成果2011）

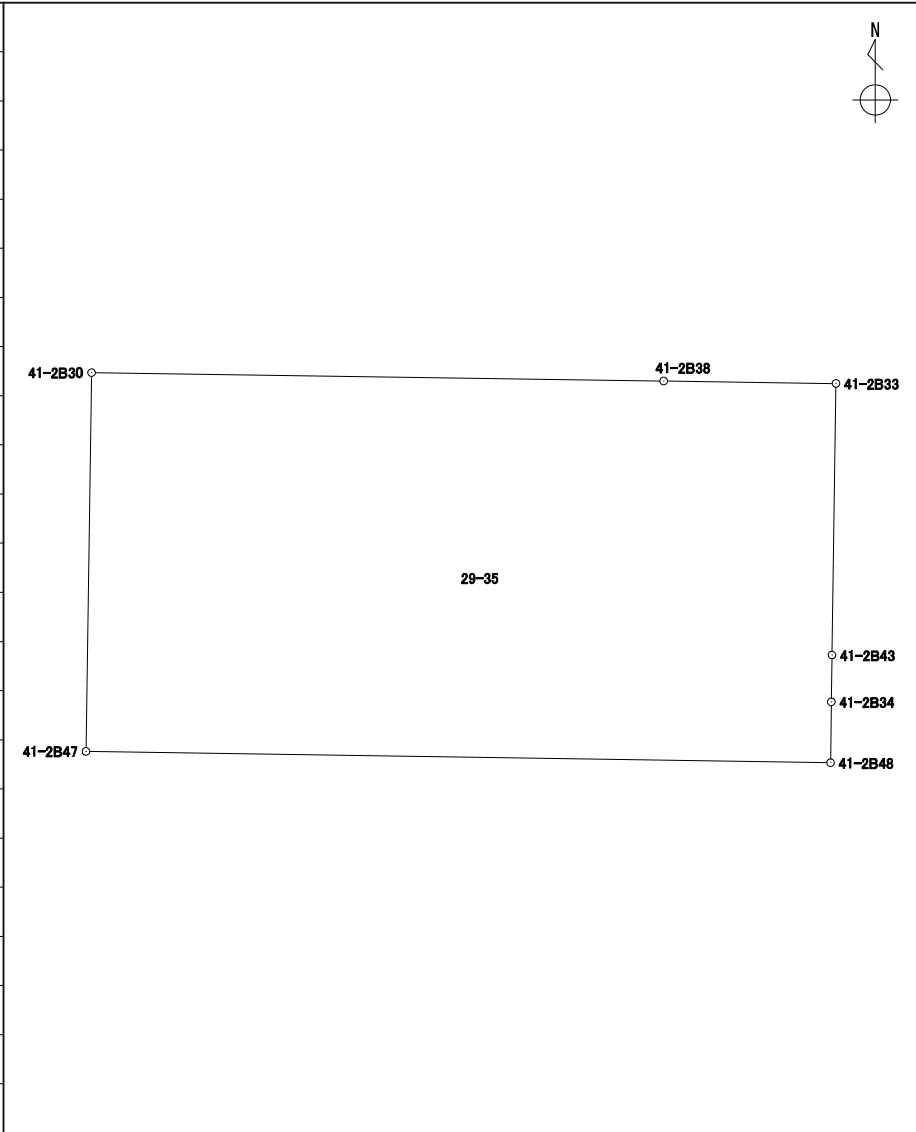
地番	29-34
----	-------

境界点	X	Y	辺長	方向角	備考	N  	
41-2B47	43176.297	-67599.928	17.964	90° 52' 15"			
41-2B48	43176.024	-67581.966	0.906	180° 41' 44"			
41-2B45	43175.118	-67581.977	1.547	180° 44' 26"			
41-2B50	43173.571	-67581.997	17.971	270° 52' 48"			
41-2B49	43173.847	-67599.966	2.450	0° 53' 19"			
面積算出公式			面 積	44.0524450	街区一画地	41-2-保20	
$A=1/2 \sum X_n(Y_{(n+1)}-Y_{(n-1)})$			地 積	44.05			

座 標 面 積 計 算 書

世界測地系（測地成果2011）

地番	29-35
----	-------

境 界 点	X	Y	辺長	方向角	備考		
41-2B30	43185.433	-67599.791	13.799	90° 50' 05″			
41-2B38	43185.232	-67585.993	4.157	90° 49' 37″			
41-2B33	43185.172	-67581.836	6.550	180° 50' 23″			
41-2B43	43178.622	-67581.932	1.130	180° 48' 40″			
41-2B34	43177.492	-67581.948	1.468	180° 42' 09″			
41-2B48	43176.024	-67581.966	17.964	270° 52' 15″			
41-2B47	43176.297	-67599.928	9.137	0° 51' 33″			
面積算出公式			面 積	164.1934850	街区一画地	41-2-8	
$A=1/2 \sum X_n(Y_{(n+1)}-Y_{(n-1)})$			地 積	164.19			