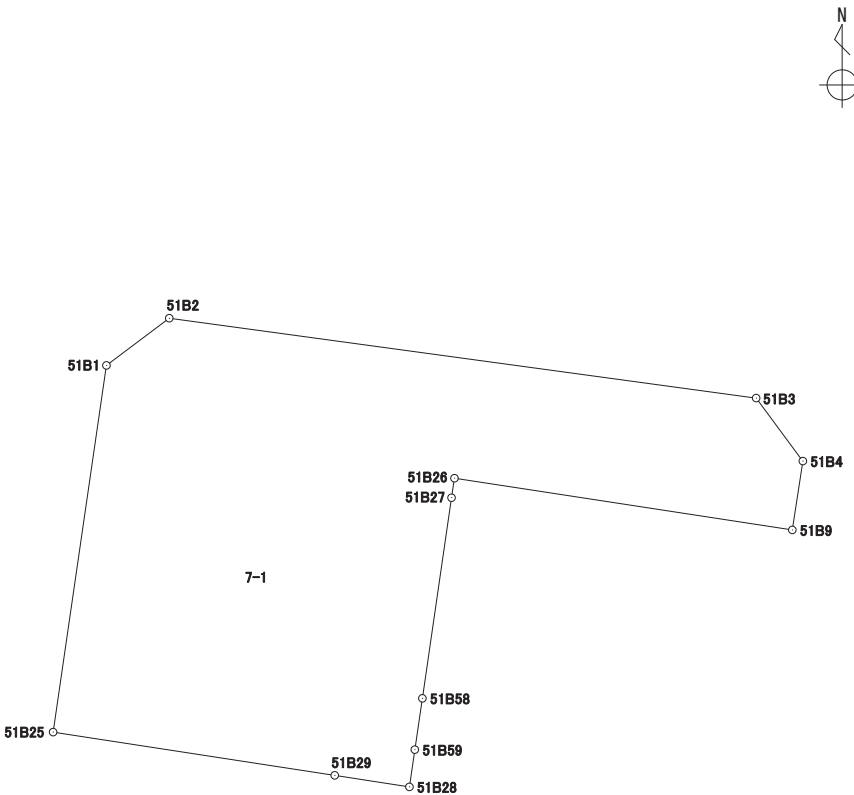


座 標 面 積 計 算 書

世界測地系（測地成果2011）

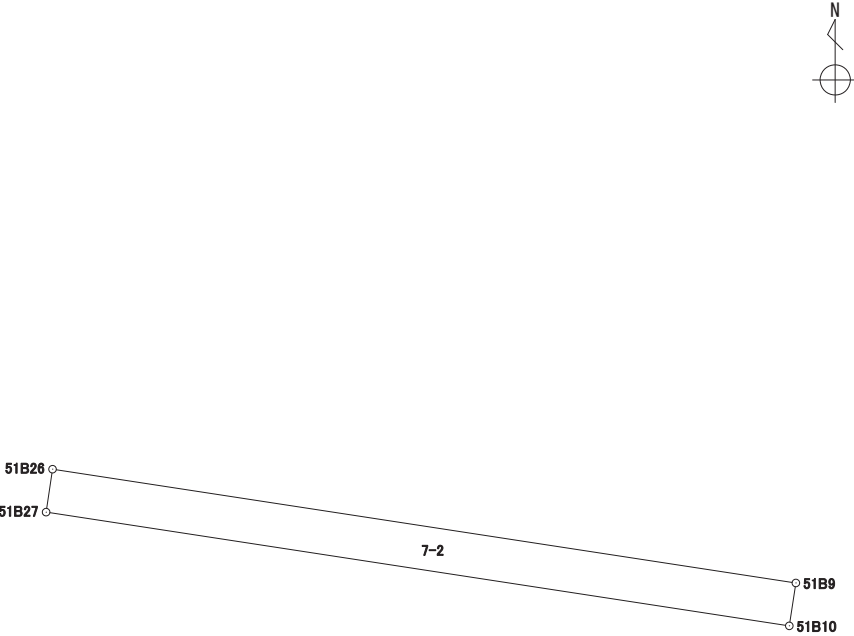
地番	7-1
----	-----

境 界 点	X	Y	辺長	方向角	備考		
51B2	43140.854	-67326.434	30.169	97° 44' 57"			
51B3	43136.786	-67296.540	3.994	143° 27' 36"			
51B4	43133.577	-67294.162	3.545	188° 40' 43"			
51B9	43130.072	-67294.697	17.409	278° 41' 56"			
51B26	43132.705	-67311.906	1.005	188° 31' 30"			
51B27	43131.711	-67312.055	10.323	188° 16' 34"			
51B58	43121.495	-67313.541	2.640	188° 23' 05"			
51B59	43118.883	-67313.926	1.915	188° 16' 56"			
51B28	43116.987	-67314.202	3.850	278° 46' 12"			
51B29	43117.574	-67318.007	14.510	278° 43' 27"			
51B25	43119.775	-67332.350	18.870	8° 16' 52"			
51B1	43138.449	-67329.632	4.001	53° 03' 20"			
面積算出公式			面 積	502.2332650	街区一画地	51-1	
$A=1/2 \sum X_n(Y_{(n+1)}-Y_{(n-1)})$			地 積	502.23			

座 標 面 積 計 算 書

世界測地系（測地成果2011）

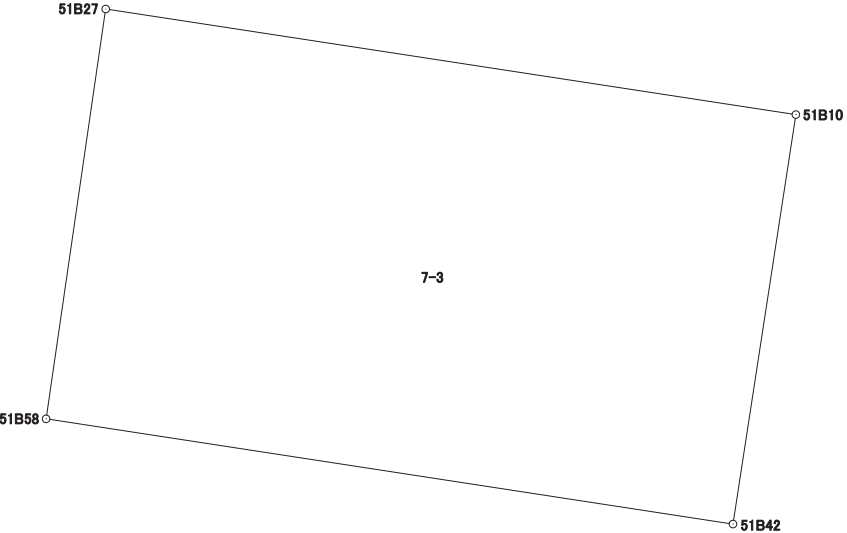
地番	7-2
----	-----

境 界 点	X	Y	辺長	方向角	備考		
51B26	43132.705	-67311.906	17.409	98° 41' 56″			
51B9	43130.072	-67294.697	1.004	188° 42' 10″			
51B10	43129.079	-67294.849	17.406	278° 41' 50″			
51B27	43131.711	-67312.055	1.005	8° 31' 30″			
面積算出公式			面 積	17.4918425	街区一画地	51-2	
$A=1/2 \sum X_n(Y_{(n+1)}-Y_{(n-1)})$			地 積	17.49			

座 標 面 積 計 算 書

世界測地系（測地成果2011）

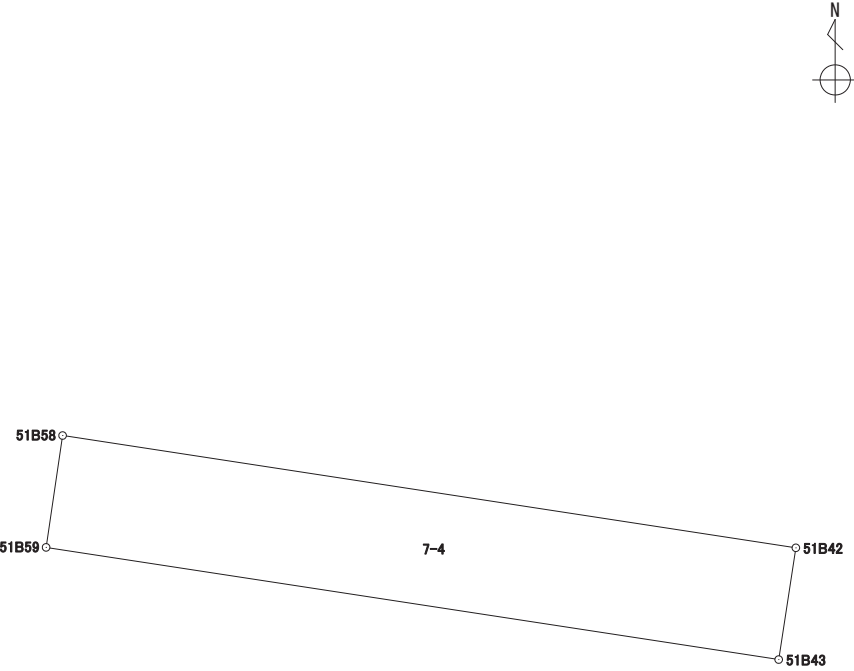
地番 7-3

境 界 点	X	Y	辺長	方向角	備考	N 	
51B42	43118.873	-67296.417	17.323	278° 42' 20″			
51B58	43121.495	-67313.541	10.323	8° 16' 34″			
51B27	43131.711	-67312.055	17.406	98° 41' 50″			
51B10	43129.079	-67294.849	10.325	188° 44' 04″			
面積算出公式			面 積	179.2832440	街区一画地	51-3	
$A=1/2 \sum X_n(Y_{(n+1)}-Y_{(n-1)})$			地 積	179.28			

座 標 面 積 計 算 書

世界測地系（測地成果2011）

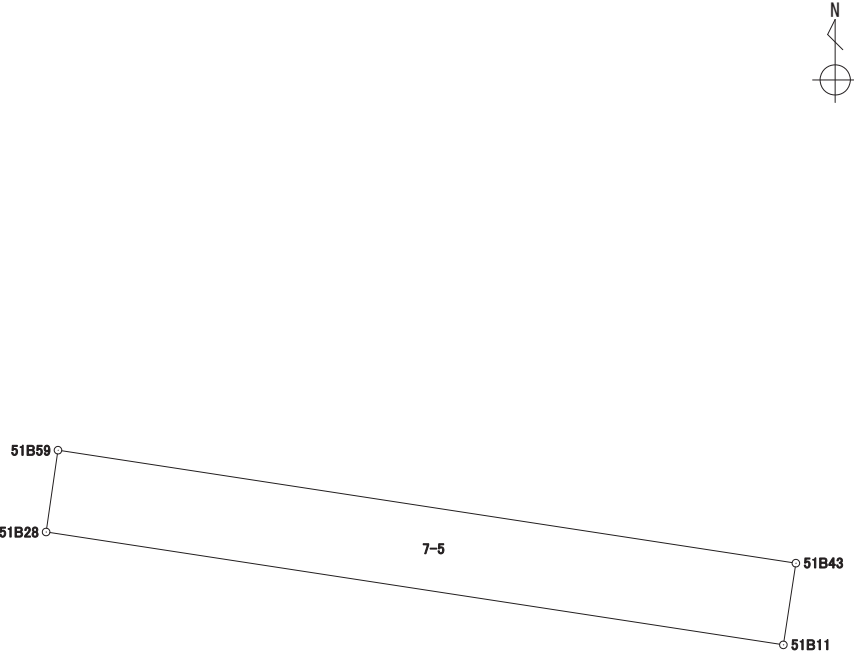
地番	7-4
----	-----

境界点	X	Y	辺長	方向角	備考	N 	
51B59	43118.883	-67313.926	2.640	8° 23' 05″			
51B58	43121.495	-67313.541	17.323	98° 42' 20″			
51B42	43118.873	-67296.417	2.639	188° 44' 16″			
51B43	43116.264	-67296.818	17.307	278° 42' 13″			
面積算出公式			面 積	45.7111745	街区一画地	51－保1	
$A=1/2 \sum X_n(Y_{(n+1)}-Y_{(n-1)})$			地 積	45.71			

座 標 面 積 計 算 書

世界測地系（測地成果2011）

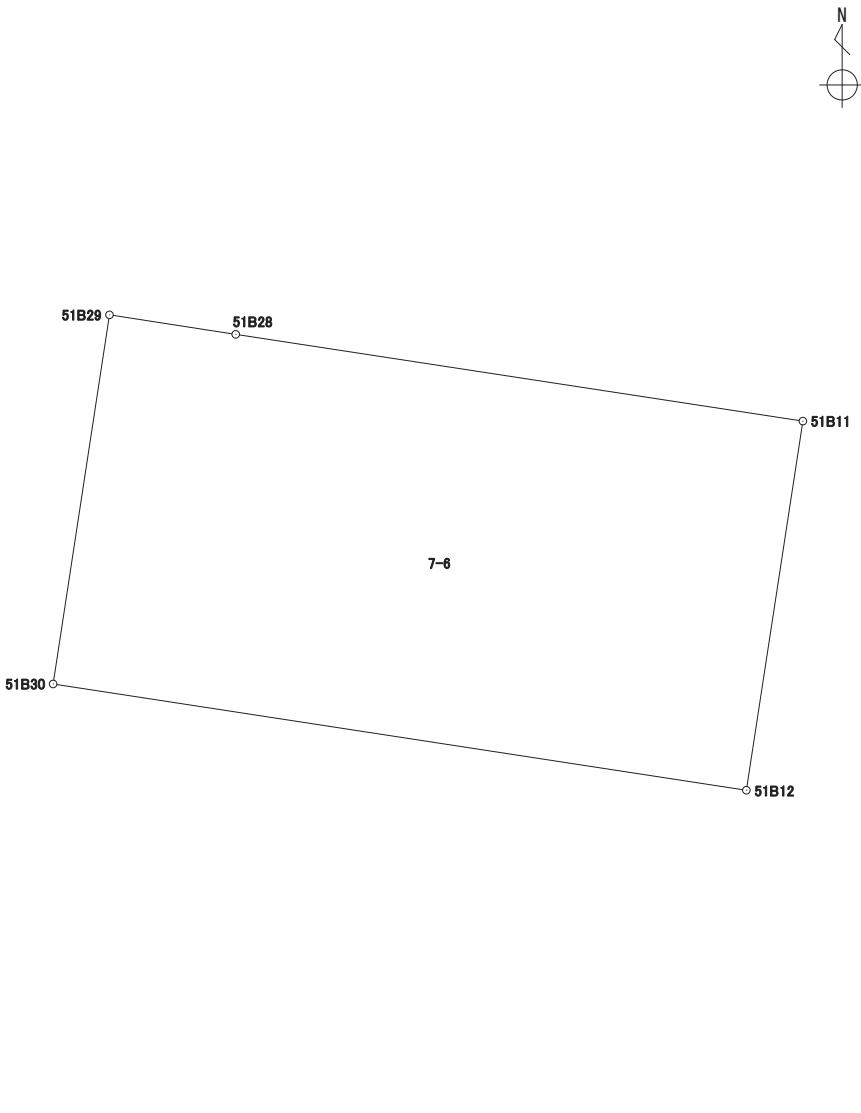
地番	7-5
----	-----

境 界 点	X	Y	辺長	方向角	備考	N 	
51B28	43116.987	-67314.202	1.915	8° 16' 56"			
51B59	43118.883	-67313.926	17.307	98° 42' 13"			
51B43	43116.264	-67296.818	1.915	188° 42' 35"			
51B11	43114.371	-67297.108	17.293	278° 42' 03"			
面積算出公式			面 積	33.1385970	街区一画地	51－保2	
$A=1/2 \sum X_n(Y_{(n+1)}-Y_{(n-1)})$			地 積	33.13			

座 標 面 積 計 算 書

世界測地系（測地成果2011）

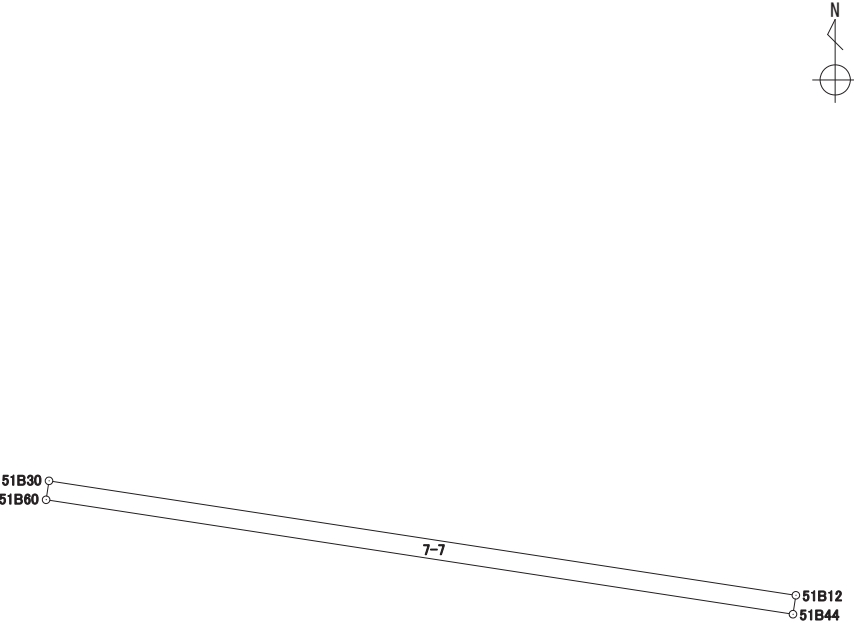
地番	7-6
----	-----

境 界 点	X	Y	辺長	方向角	備考		
51B29	43117.574	-67318.007	3.850	98° 46' 12″			
51B28	43116.987	-67314.202	17.293	98° 42' 03″			
51B11	43114.371	-67297.108	11.252	188° 42' 17″			
51B12	43103.248	-67298.811	21.139	278° 42' 43″			
51B30	43106.450	-67319.707	11.253	8° 41' 20″			
面積算出公式			面 積	237.8622460	街区一画地	51-4	
$A=1/2 \sum X_n(Y_{n+1}-Y_{n-1})$			地 積	237.86			

座 標 面 積 計 算 書

世界測地系（測地成果2011）

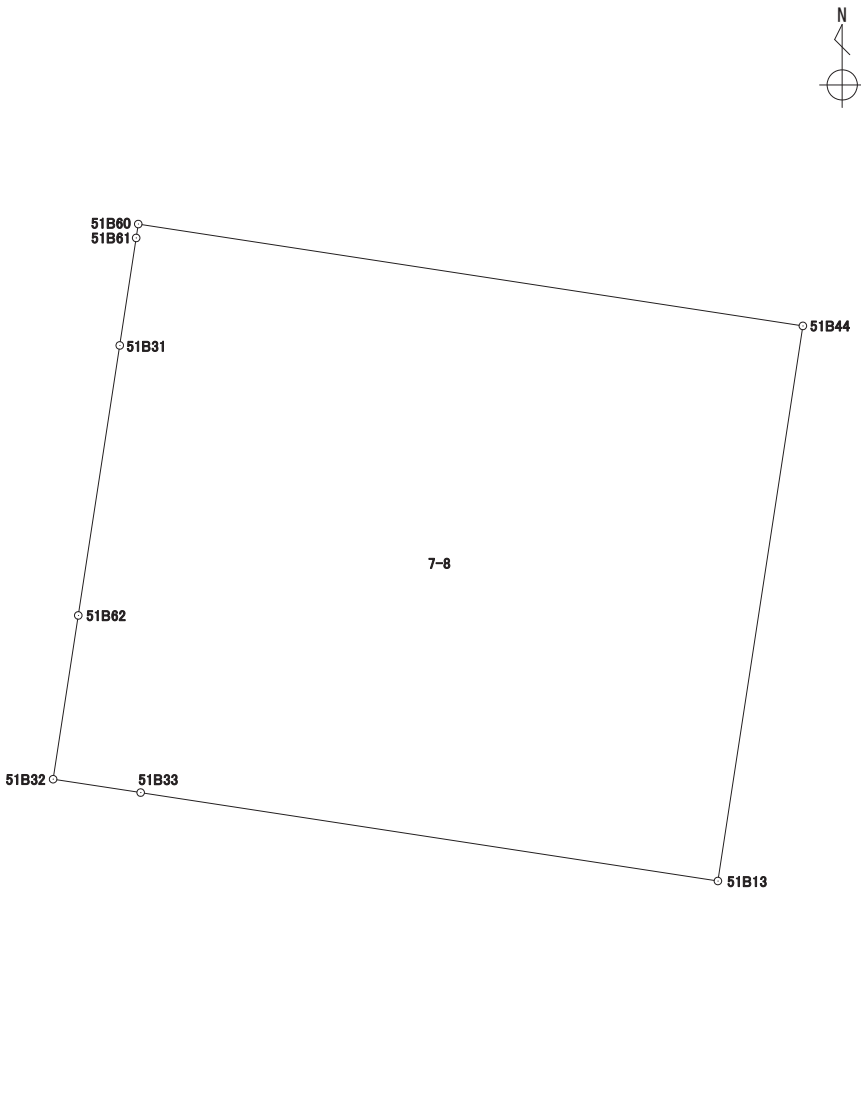
地番	7-7
----	-----

境 界 点	X	Y	辺長	方向角	備考		
51B12	43103.248	-67298.811	0.536	188° 41' 21″			
51B44	43102.718	-67298.892	21.139	278° 42' 43″			
51B60	43105.920	-67319.788	0.536	8° 41' 21″			
51B30	43106.450	-67319.707	21.139	98° 42' 43″			
面積算出公式			面 積	11.3342420	街区一画地	51－保15	
$A=1/2 \sum X_n(Y_{(n+1)}-Y_{(n-1)})$			地 積	11.33			

座 標 面 積 計 算 書

世界測地系（測地成果2011）

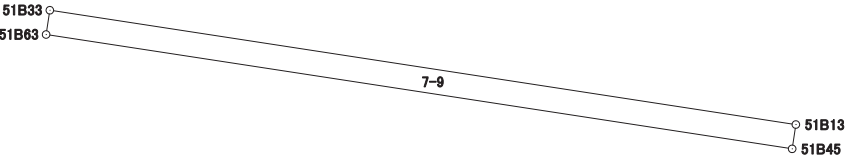
地番	7-8
----	-----

境界点	X	Y	辺長	方向角	備考		
51B60	43105.920	-67319.788	21.139	98° 42' 43″			
51B44	43102.718	-67298.892	17.653	188° 42' 09″			
51B13	43085.268	-67301.563	18.361	278° 42' 30″			
51B33	43088.048	-67319.713	2.784	278° 40' 27″			
51B32	43088.468	-67322.466	5.209	8° 44' 40″			
51B62	43093.617	-67321.674	8.586	8° 44' 06″			
51B31	43102.104	-67320.370	3.419	8° 40' 48″			
51B61	43105.484	-67319.854	0.440	8° 36' 28″			
面積算出公式			面 積	373.2273350	街区一画地	51-5	
$A=1/2 \sum X_n(Y_{(n+1)}-Y_{(n-1)})$			地 積	373.22			

座 標 面 積 計 算 書

世界測地系（測地成果2011）

地番	7-9
----	-----

境 界 点	X	Y	辺長	方向角	備考	N 	
51B33	43088.048	-67319.713	18.361	98° 42' 30″			
51B13	43085.268	-67301.563	0.597	188° 39' 31″			
51B45	43084.677	-67301.653	18.362	278° 42' 28″			
51B63	43087.457	-67319.804	0.597	8° 45' 12″			
面積算出公式			面 積	10.9785355	街区一画地	51－保14	
$A=1/2 \sum X_n(Y_{(n+1)}-Y_{(n-1)})$			地 積	10.97			

座 標 面 積 計 算 書

世界測地系（測地成果2011）

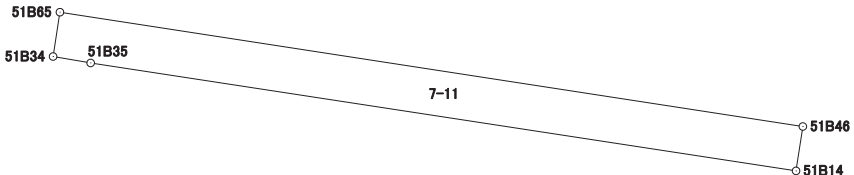
地番	7-10
----	------

境 界 点	X	Y	辺長	方向角	備考	N 51B63 51B45 51B46 51B65 51B64 7-10	
51B45	43084.677	-67301.653	11.378	188° 42' 17"			
51B46	43073.430	-67303.375	18.371	278° 44' 40"			
51B65	43076.223	-67321.533	1.547	8° 43' 56"			
51B64	43077.753	-67321.298	9.818	8° 45' 09"			
51B63	43087.457	-67319.804	18.362	98° 42' 28"			
面積算出公式			面 積	208.8764530	街区一画地	51-6	
A=1/2 Σ Xn (Y (n+1) -Y (n-1))			地 積	208.87			

座 標 面 積 計 算 書

世界測地系（測地成果2011）

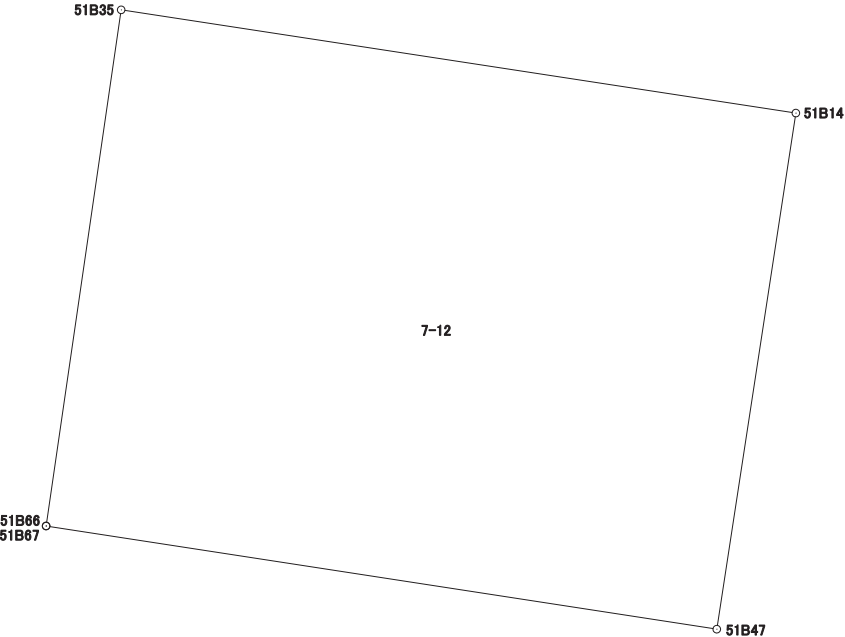
地番 7-11

境 界 点	X	Y	辺長	方向角	備考	N 	
51B35	43074.983	-67320.782	0.931	279° 42' 18″			
51B34	43075.140	-67321.700	1.095	8° 45' 58″			
51B65	43076.223	-67321.533	18.371	98° 44' 40″			
51B46	43073.430	-67303.375	1.096	188° 42' 23″			
51B14	43072.346	-67303.541	17.441	278° 41' 45″			
面積算出公式			面 積	20.2828880	街区一画地	51－保3	
$A=1/2 \sum X_n(Y_{(n+1)}-Y_{(n-1)})$			地 積	20.28			

座 標 面 積 計 算 書

世界測地系（測地成果2011）

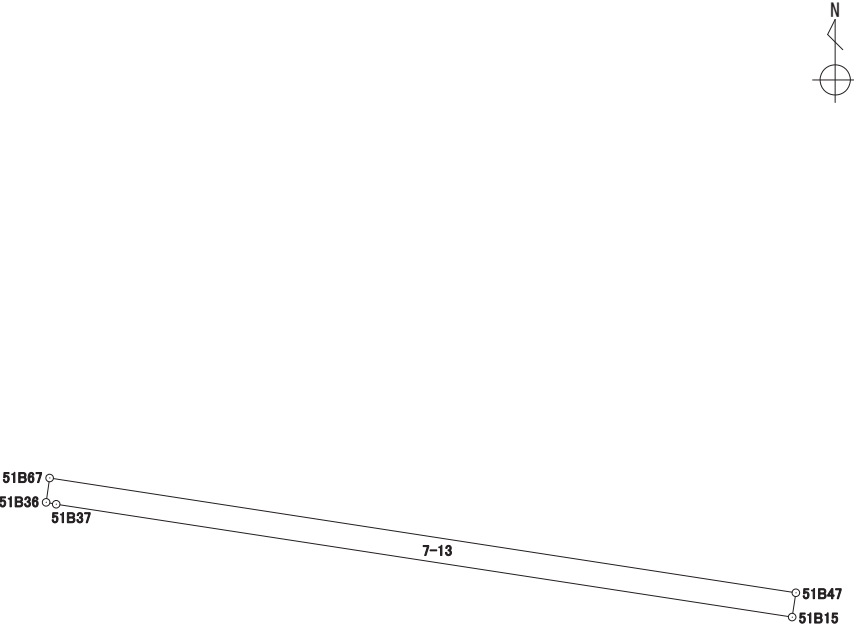
地 番 7-12

境 界 点	X	Y	辺長	方向角	備考	N  51B35  7-12	
51B47	43059.159	-67305.562	17.340	278° 44' 37"			
51B67	43061.795	-67322.701	0.002	26° 33' 54"			
51B66	43061.797	-67322.700	13.324	8° 16' 34"			
51B35	43074.983	-67320.782	17.441	98° 41' 45"			
51B14	43072.346	-67303.541	13.340	188° 42' 47"			
面積算出公式			面 積	231.8823550	街区一画地	51-7	
A=1/2 Σ Xn(Y(n+1)-Y(n-1))			地 積	231.88			

座 標 面 積 計 算 書

世界測地系（測地成果2011）

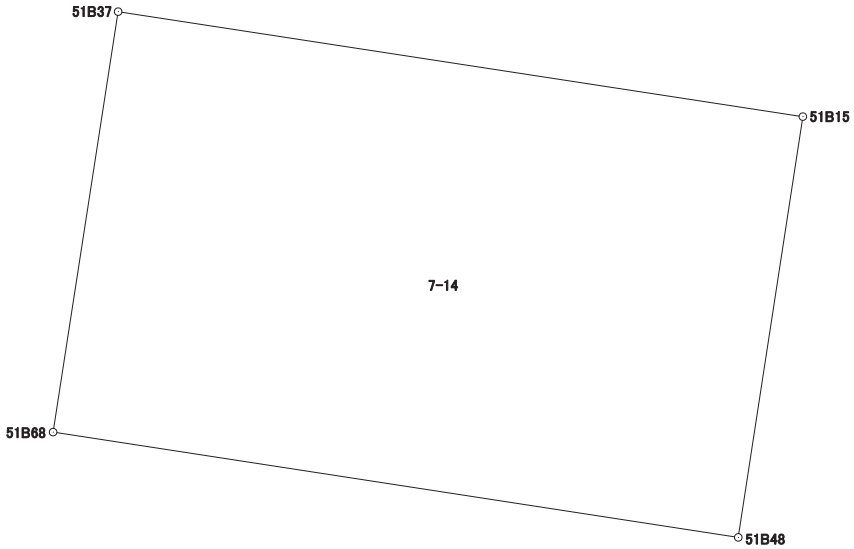
地番	7-13
----	------

境界点	X	Y	辺長	方向角	備考	N 	
51B37	43061.192	-67322.550	0.236	280° 44' 20″			
51B36	43061.236	-67322.782	0.564	8° 14' 42″			
51B67	43061.795	-67322.701	17.340	98° 44' 37″			
51B47	43059.159	-67305.562	0.564	188° 39' 41″			
51B15	43058.601	-67305.647	17.100	278° 42' 53″			
面積算出公式			面 積	9.8610710	街区一画地	51－保17	
$A=1/2 \sum X_n(Y_{(n+1)}-Y_{(n-1)})$			地 積	9.86			

座 標 面 積 計 算 書

世界測地系（測地成果2011）

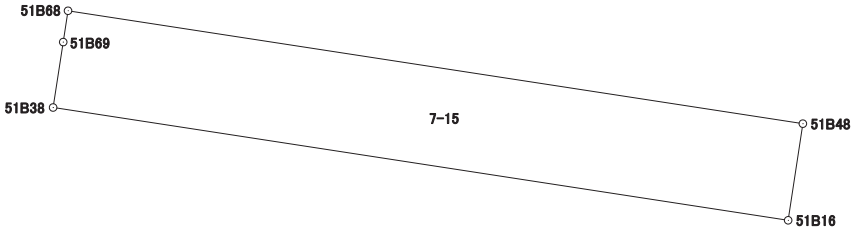
地番	7-14
----	------

境 界 点	X	Y	辺長	方向角	備考	N  	
51B48	43048.215	-67307.241	17.113	278° 44' 07"			
51B68	43050.814	-67324.156	10.501	8° 47' 48"			
51B37	43061.192	-67322.550	17.100	98° 42' 53"			
51B15	43058.601	-67305.647	10.507	188° 43' 32"			
面積算出公式			面 積	179.7012380	街区一画地	51-8	
$A=1/2 \sum X_n(Y_{(n+1)}-Y_{(n-1)})$			地 積	179.70			

座 標 面 積 計 算 書

世界測地系（測地成果2011）

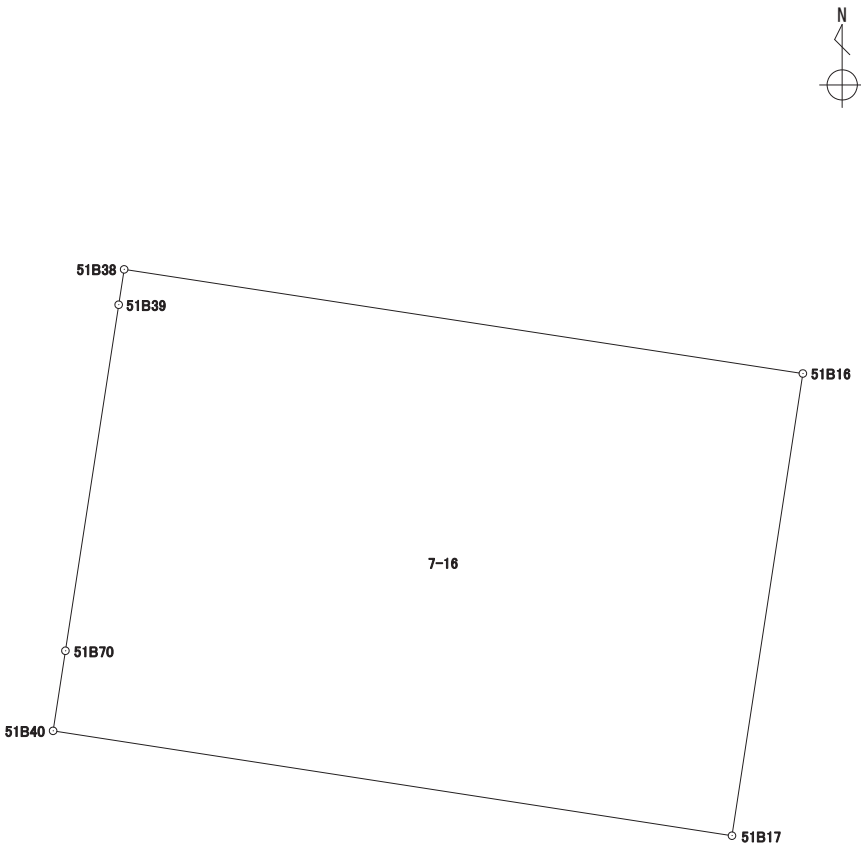
地番	7-15
----	------

境 界 点	X	Y	辺長	方向角	備考	N 	
51B16	43045.991	-67307.579	17.118	278° 43' 20″			
51B38	43048.587	-67324.500	1.523	8° 47' 41″			
51B69	43050.093	-67324.267	0.729	8° 45' 08″			
51B68	43050.814	-67324.156	17.113	98° 44' 07″			
51B48	43048.215	-67307.241	2.249	188° 38' 30″			
面積算出公式			面 積	38.5363430	街区一画地	51—保5	
$A=1/2 \sum X_n(Y_{(n+1)}-Y_{(n-1)})$			地 積	38.53			

座 標 面 積 計 算 書

世界測地系（測地成果2011）

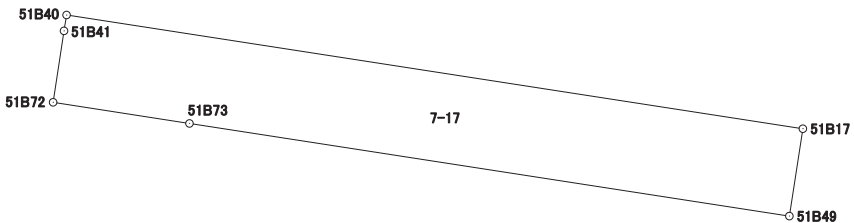
地番	7-16
----	------

境 界 点	X	Y	辺長	方向角	備考		
51B17	43034.470	-67309.346	17.125	278° 46' 47"			
51B40	43037.084	-67326.271	2.019	8° 44' 38"			
51B70	43039.080	-67325.964	8.727	8° 45' 08"			
51B39	43047.706	-67324.636	0.891	8° 46' 32"			
51B38	43048.587	-67324.500	17.118	98° 43' 20"			
51B16	43045.991	-67307.579	11.655	188° 43' 11"			
面積算出公式			面 積	199.4291525	街区一画地	51-9	
$A=1/2 \sum X_n(Y_{(n+1)}-Y_{(n-1)})$			地 積	199.42			

座 標 面 積 計 算 書

世界測地系（測地成果2011）

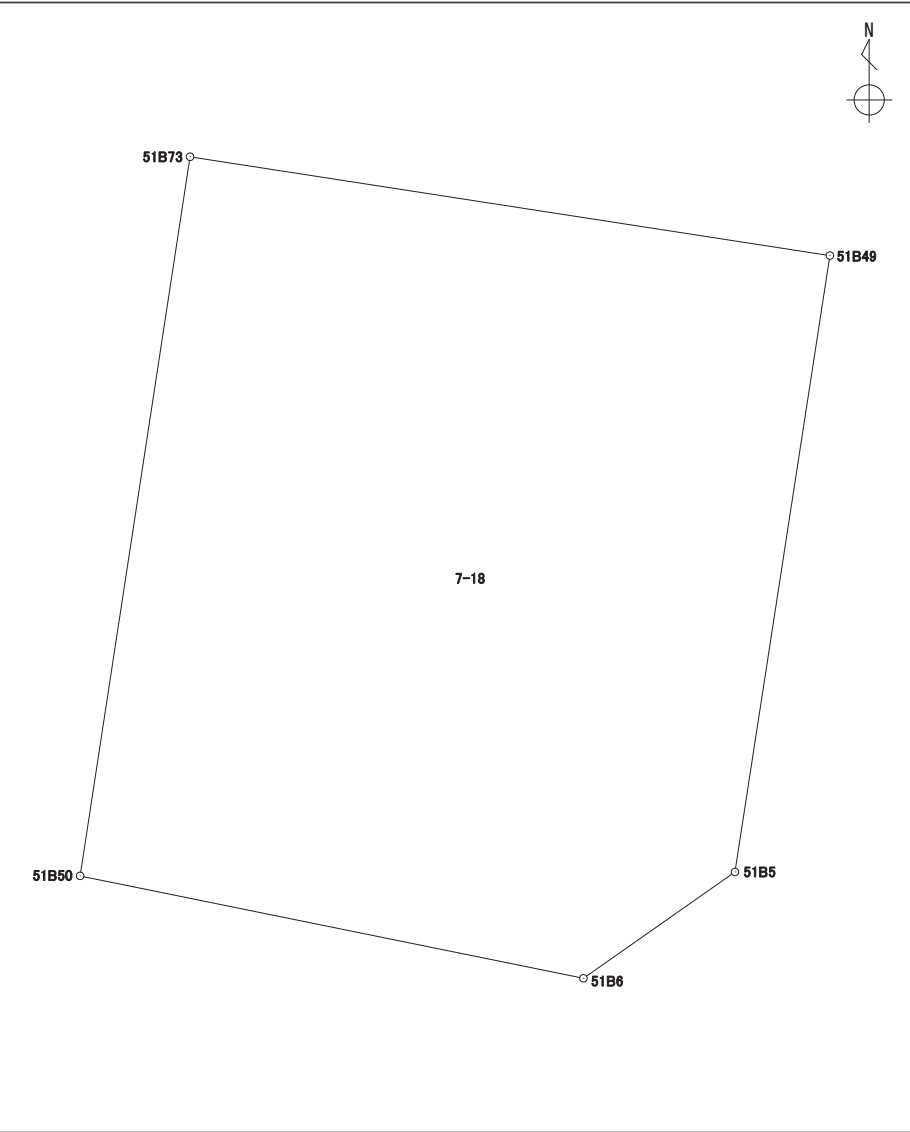
地番	7-17
----	------

境 界 点	X	Y	辺長	方向角	備考	N 	
51B17	43034.470	-67309.346	2.031	188° 46' 34"			
51B49	43032.462	-67309.656	13.953	278° 46' 35"			
51B73	43034.591	-67323.446	3.172	278° 48' 43"			
51B72	43035.077	-67326.581	1.661	8° 41' 28"			
51B41	43036.719	-67326.330	0.369	9° 10' 56"			
51B40	43037.084	-67326.271	17.125	98° 46' 47"			
面積算出公式			面 積	34.8038265	街区一画地	51-保6	
A=1/2 Σ Xn(Y(n+1)-Y(n-1))			地 積	34.80			

座 標 面 積 計 算 書

世界測地系（測地成果2011）

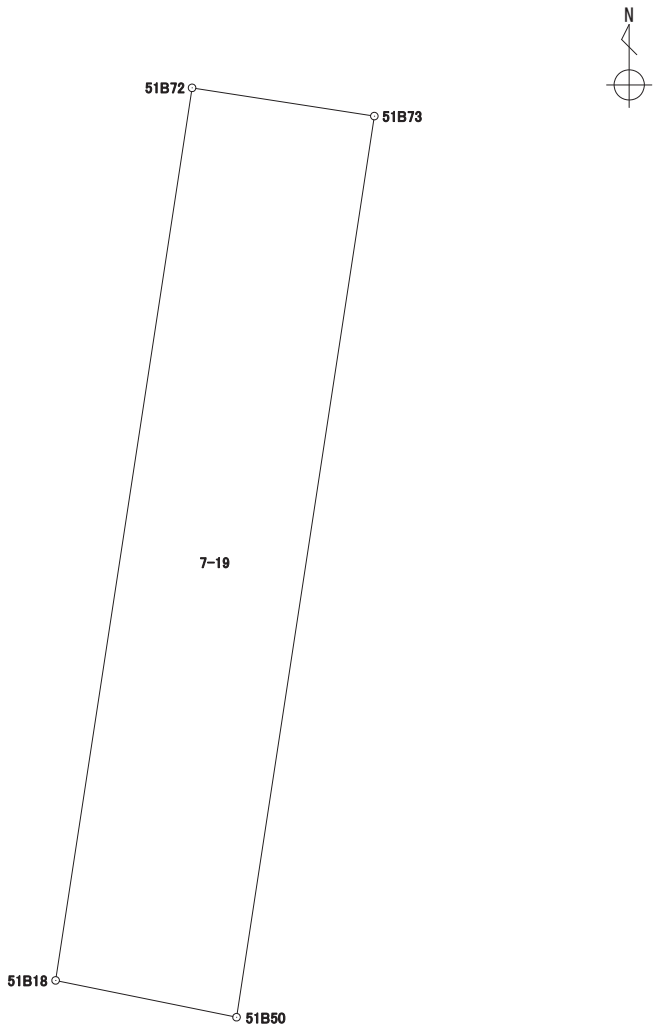
地番	7-18
----	------

境 界 点	X	Y	辺長	方向角	備考		
51B50	43019.094	-67325.816	15.677	8° 41' 42″			
51B73	43034.591	-67323.446	13.953	98° 46' 35″			
51B49	43032.462	-67309.656	13.440	188° 44' 51″			
51B5	43019.178	-67311.700	3.990	234° 57' 35″			
51B6	43016.887	-67314.967	11.071	281° 29' 55″			
面積算出公式			面 積	219.0799680	街区一画地	51-10	
$A=1/2 \sum X_n(Y_{(n+1)}-Y_{(n-1)})$			地 積	219.07			

座 標 面 積 計 算 書

世界測地系（測地成果2011）

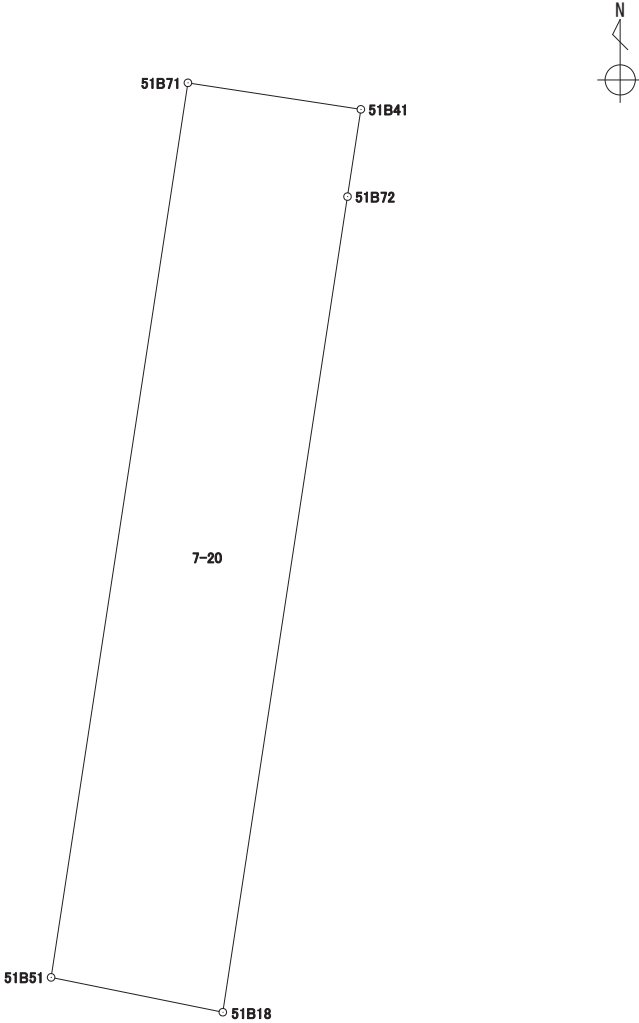
地番	7-19
----	------

境 界 点	X	Y	辺長	方向角	備考		
51B72	43035.077	-67326.581	3.172	98° 48' 43″			
51B73	43034.591	-67323.446	15.677	188° 41' 42″			
51B50	43019.094	-67325.816	3.175	281° 29' 51″			
51B18	43019.727	-67328.928	15.528	8° 41' 35″			
面積算出公式			面 積	49.4948830	街区一画地	51-保7	
$A=1/2 \sum X_n(Y_{(n+1)}-Y_{(n-1)})$			地 積	49.49			

座 標 面 積 計 算 書

世界測地系（測地成果2011）

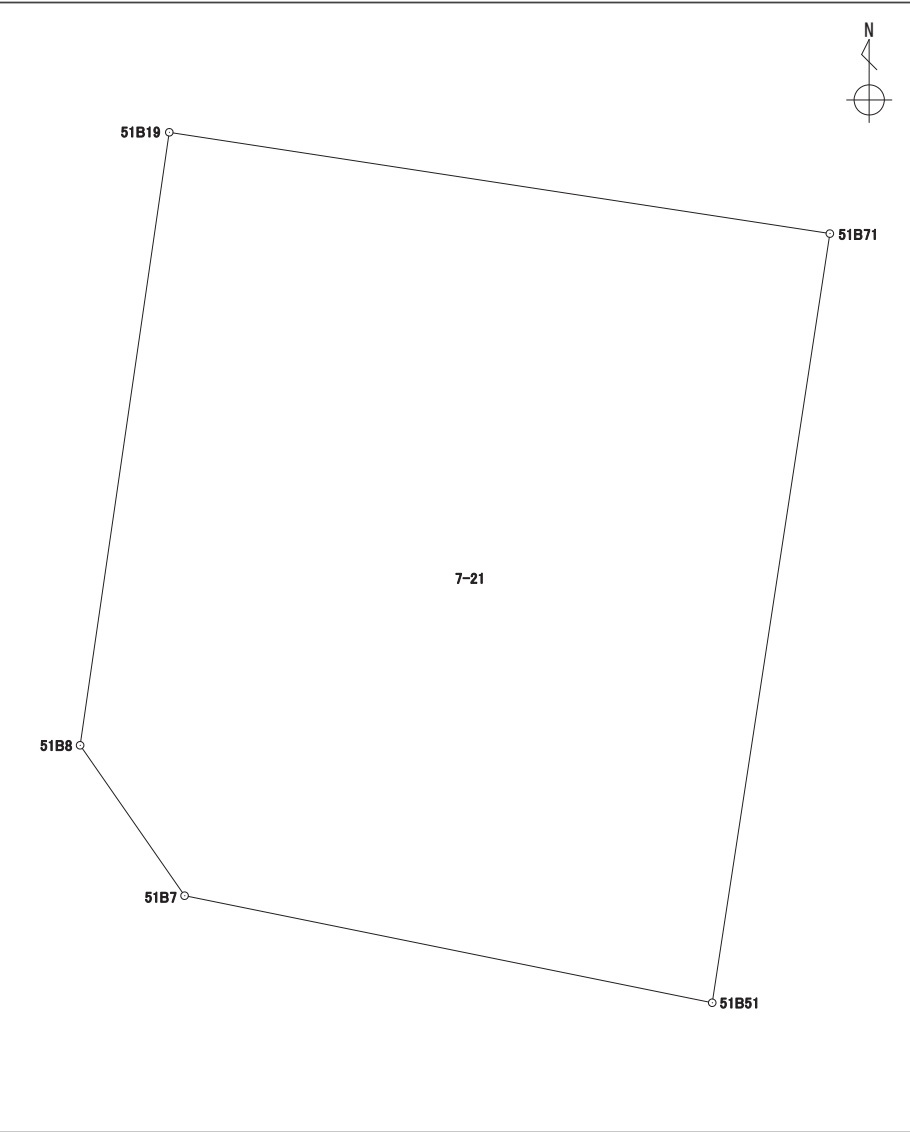
地番	7-20
----	------

境 界 点	X	Y	辺長	方向角	備考		
51B18	43019.727	-67328.928	3.297	281° 28' 25"			
51B51	43020.383	-67332.160	17.030	8° 41' 47"			
51B71	43037.218	-67329.585	3.293	98° 42' 57"			
51B41	43036.719	-67326.330	1.661	188° 41' 28"			
51B72	43035.077	-67326.581	15.528	188° 41' 35"			
面積算出公式			面 積	56.3531030	街区一画地	51-保8	
$A=1/2 \sum X_n(Y_{(n+1)}-Y_{(n-1)})$			地 積	56.35			

座 標 面 積 計 算 書

世界測地系（測地成果2011）

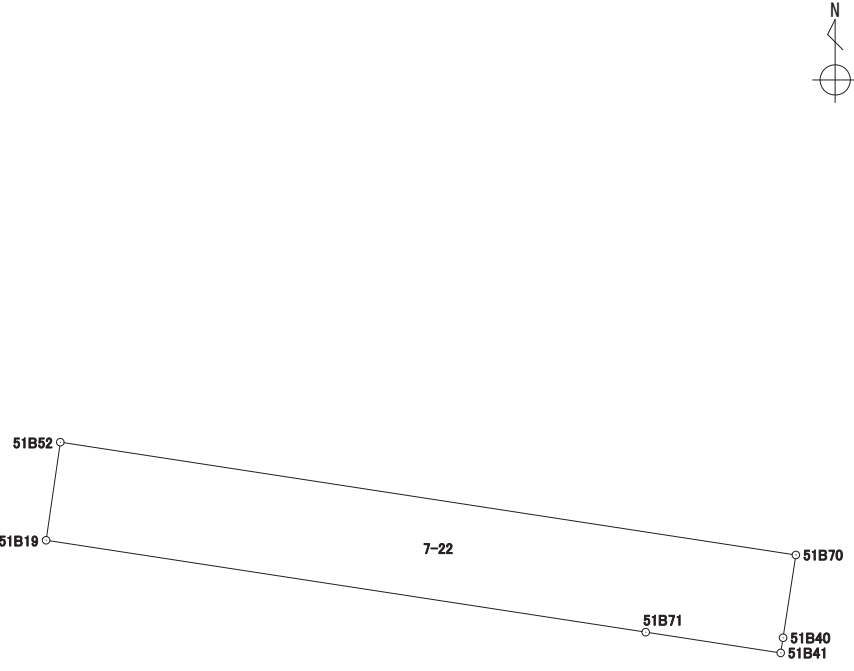
地番	7-21
----	------

境界点	X	Y	辺長	方向角	備考		
51B71	43037.218	-67329.585	17.030	188° 41' 47"			
51B51	43020.383	-67332.160	11.786	281° 27' 59"			
51B7	43022.726	-67343.711	4.008	325° 12' 42"			
51B8	43026.018	-67345.998	13.558	8° 16' 55"			
51B19	43039.435	-67344.045	14.628	98° 43' 00"			
面積算出公式			面 積	239.2399635	街区一画地	51-11	
$A=1/2 \sum X_n(Y_{(n+1)}-Y_{(n-1)})$			地 積	239.23			

座 標 面 積 計 算 書

世界測地系（測地成果2011）

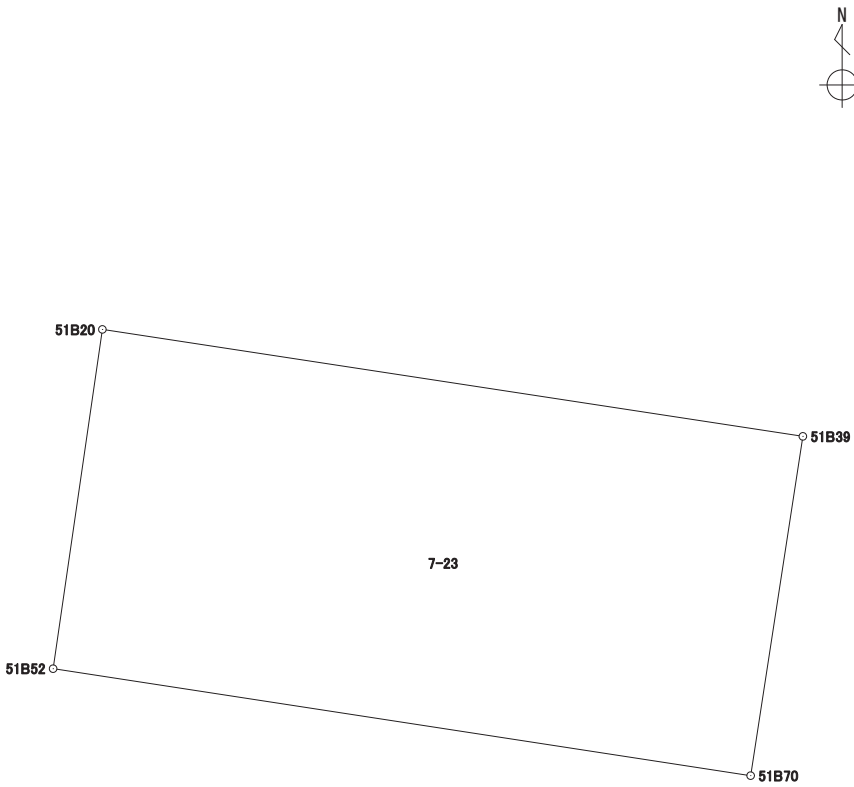
地番	7-22
----	------

境 界 点	X	Y	辺長	方向角	備考	N 	
51B19	43039.435	-67344.045	2.388	8° 15' 20″			
51B52	43041.799	-67343.702	17.945	98° 42' 53″			
51B70	43039.080	-67325.964	2.019	188° 44' 38″			
51B40	43037.084	-67326.271	0.369	189° 10' 56″			
51B41	43036.719	-67326.330	3.293	278° 42' 57″			
51B71	43037.218	-67329.585	14.628	278° 43' 00″			
面積算出公式			面 積	42.8454620	街区一画地	51－保9	
$A=1/2 \sum X_n(Y_{(n+1)}-Y_{(n-1)})$			地 積	42.84			

座 標 面 積 計 算 書

世界測地系（測地成果2011）

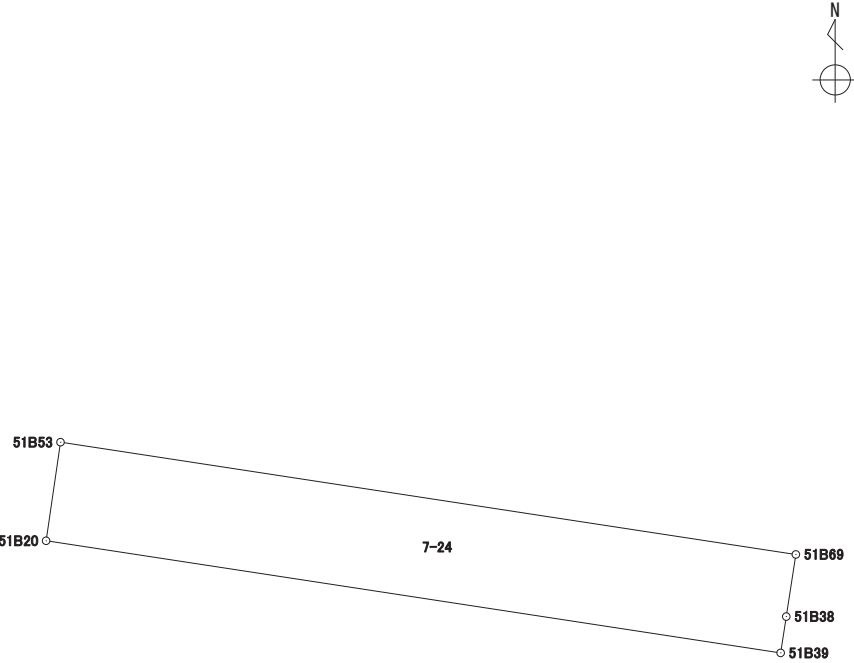
地番	7-23
----	------

境 界 点	X	Y	辺長	方向角	備考	N 	
51B70	43039.080	-67325.964	17.945	278° 42' 53″			
51B52	43041.799	-67343.702	8.716	8° 15' 54″			
51B20	43050.425	-67342.449	18.019	98° 40' 43″			
51B39	43047.706	-67324.636	8.727	188° 45' 08″			
面積算出公式			面 積	156.8403325	街区一画地	51-12	
$A=1/2 \sum X_n(Y_{(n+1)}-Y_{(n-1)})$			地 積	156.84			

座 標 面 積 計 算 書

世界測地系（測地成果2011）

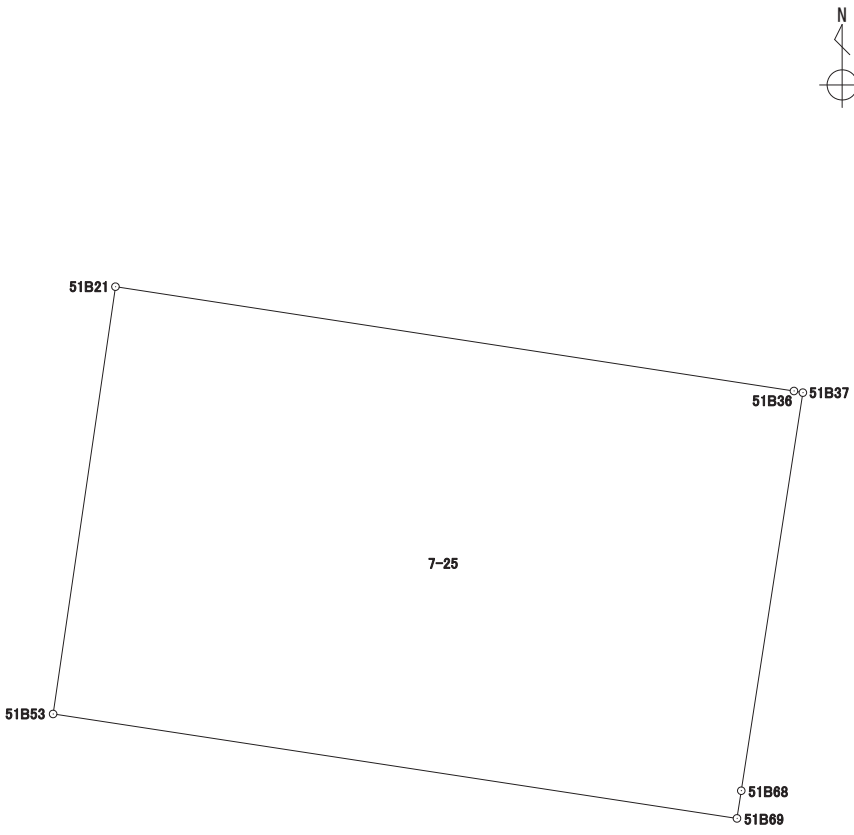
地番	7-24
----	------

境 界 点	X	Y	辺長	方向角	備考	N 	
51B20	43050.425	-67342.449	2.415	8° 18' 28"			
51B53	43052.815	-67342.100	18.039	98° 40' 43"			
51B69	43050.093	-67324.267	1.523	188° 47' 41"			
51B38	43048.587	-67324.500	0.891	188° 46' 32"			
51B39	43047.706	-67324.636	18.019	278° 40' 43"			
面積算出公式			面 積	43.5466665	街区一画地	51-保10	
$A=1/2 \sum X_n(Y_{(n+1)}-Y_{(n-1)})$			地 積	43.54			

座 標 面 積 計 算 書

世界測地系（測地成果2011）

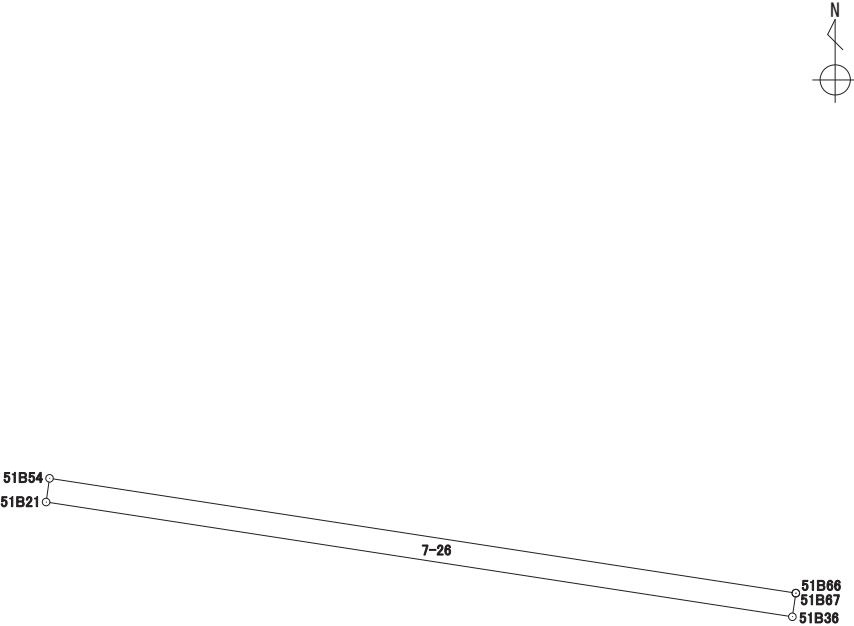
地番 7-25

境 界 点	X	Y	辺長	方向角	備考	N  7-25	
51B69	43050.093	-67324.267	18.039	278° 40' 43″			
51B53	43052.815	-67342.100	11.258	8° 18' 15″			
51B21	43063.955	-67340.474	17.899	98° 44' 14″			
51B36	43061.236	-67322.782	0.236	100° 44' 20″			
51B37	43061.192	-67322.550	10.501	188° 47' 48″			
51B68	43050.814	-67324.156	0.729	188° 45' 08″			
面積算出公式			面 積	203.4549055	街区一画地	51-13	
$A=1/2 \sum X_n(Y_{(n+1)}-Y_{(n-1)})$			地 積	203.45			

座 標 面 積 計 算 書

世界測地系（測地成果2011）

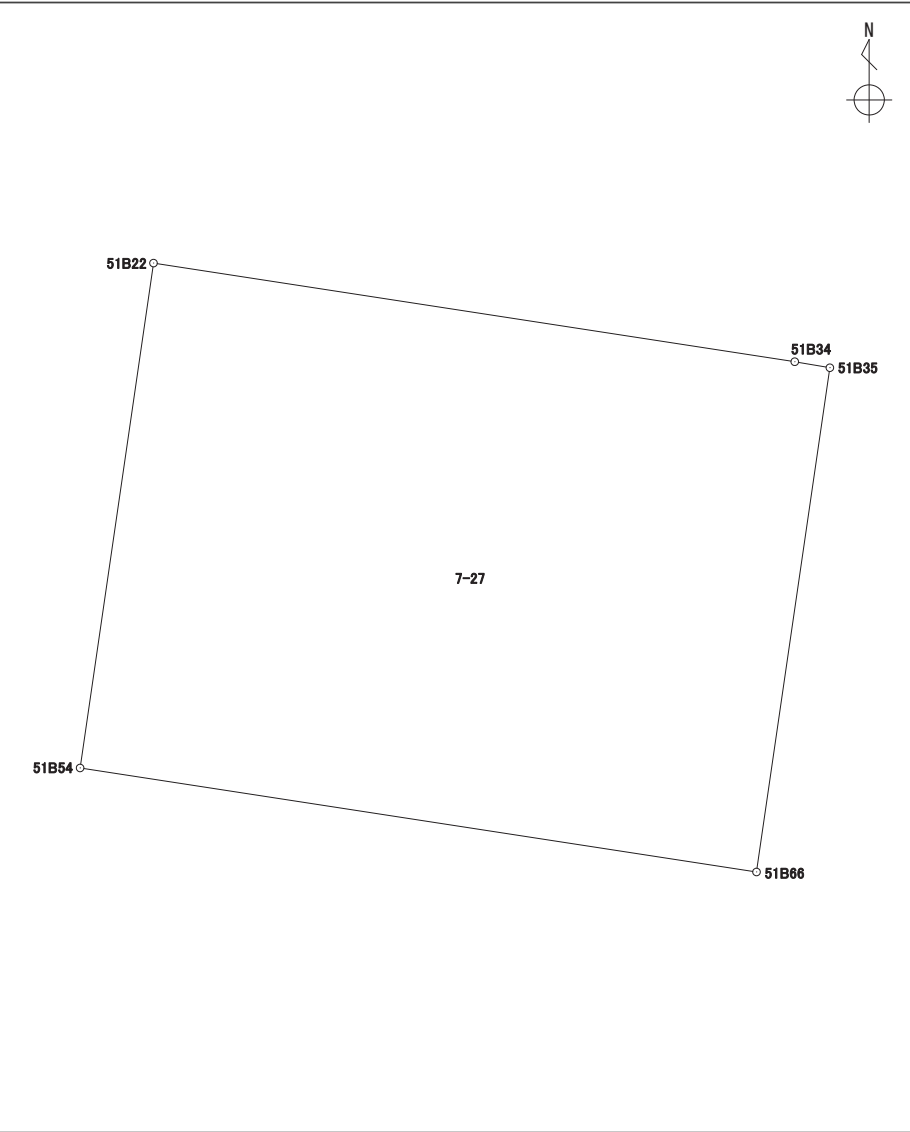
地番	7-26
----	------

境 界 点	X	Y	辺長	方向角	備考		
51B21	43063.955	-67340.474	0.567	8° 18' 05"			
51B54	43064.517	-67340.392	17.899	98° 44' 25"			
51B66	43061.797	-67322.700	0.002	206° 33' 54"			
51B67	43061.795	-67322.701	0.564	188° 14' 42"			
51B36	43061.236	-67322.782	17.899	278° 44' 14"			
面積算出公式			面 積	10.1568585	街区一画地	51-保16	
$A=1/2 \sum X_n(Y_{(n+1)}-Y_{(n-1)})$			地 積	10.15			

座 標 面 積 計 算 書

世界測地系（測地成果2011）

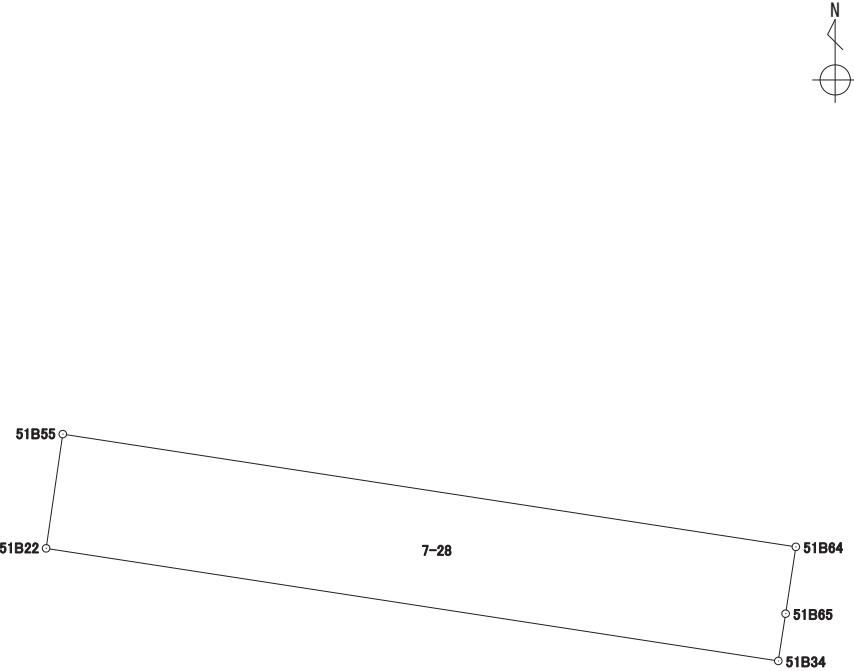
地番	7-27
----	------

境 界 点	X	Y	辺長	方向角	備考		
51B66	43061.797	-67322.700	17.899	278° 44' 25″			
51B54	43064.517	-67340.392	13.340	8° 16' 29″			
51B22	43077.719	-67338.472	16.969	98° 44' 30″			
51B34	43075.140	-67321.700	0.931	99° 42' 18″			
51B35	43074.983	-67320.782	13.324	188° 16' 34″			
面積算出公式			面 積	238.7829270	街区一画地	51-14	
$A=1/2 \sum X_n(Y_{(n+1)}-Y_{(n-1)})$			地 積	238.78			

座 標 面 積 計 算 書

世界測地系（測地成果2011）

地番	7-28
----	------

境界点	X	Y	辺長	方向角	備考	N 	
51B34	43075.140	-67321.700	16.969	278° 44' 30″			
51B22	43077.719	-67338.472	2.643	8° 18' 28″			
51B55	43080.335	-67338.090	16.989	98° 44' 30″			
51B64	43077.753	-67321.298	1.547	188° 43' 56″			
51B65	43076.223	-67321.533	1.095	188° 45' 58″			
面積算出公式			面 積	44.8885975	街区一画地	51－保11	
A=1/2 Σ Xn (Y (n+1) -Y (n-1))			地 積	44.88			

座標面積計算書

世界測地系 (測地成果2011)

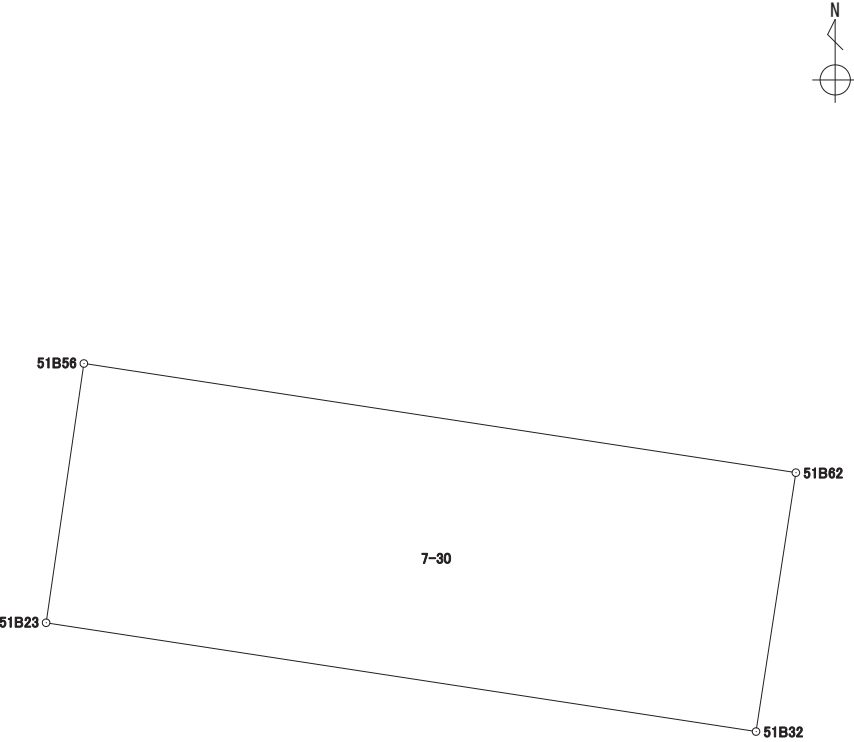
地番	7-29
----	------

[illegible]

座 標 面 積 計 算 書

世界測地系（測地成果2011）

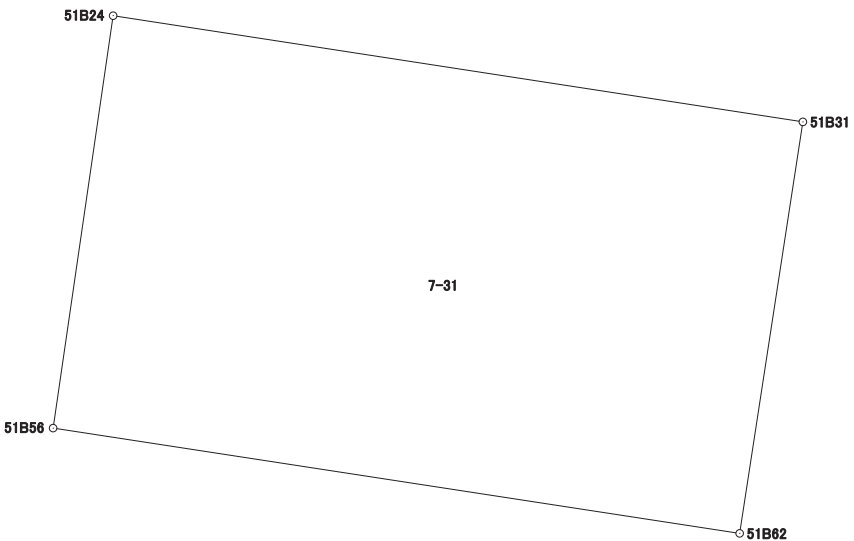
地番	7-30
----	------

境 界 点	X	Y	辺長	方向角	備考		
51B23	43090.632	-67336.588	5.210	8° 17' 14″			
51B56	43095.788	-67335.837	14.328	98° 42' 53″			
51B62	43093.617	-67321.674	5.209	188° 44' 40″			
51B32	43088.468	-67322.466	14.286	278° 42' 43″			
面積算出公式			面 積	74.5414575	街区一画地	51-保12	
$A=1/2 \sum X_n(Y_{(n+1)}-Y_{(n-1)})$			地 積	74.54			

座 標 面 積 計 算 書

世界測地系（測地成果2011）

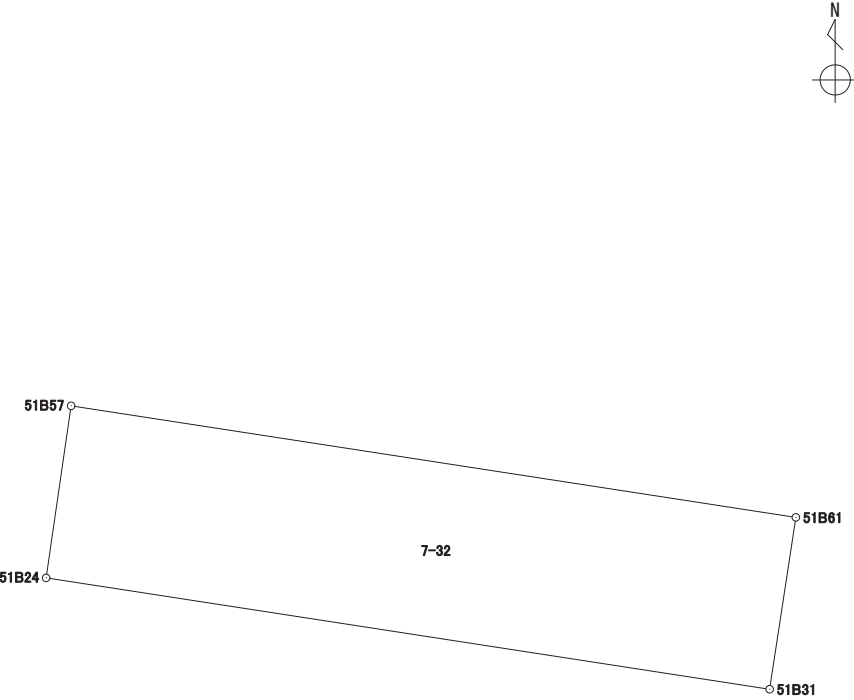
地番 7-31

境 界 点	X	Y	辺長	方向角	備考	N  7-31	
51B62	43093.617	-67321.674	14.328	278° 42' 53"			
51B56	43095.788	-67335.837	8.595	8° 16' 51"			
51B24	43104.294	-67334.599	14.396	98° 44' 59"			
51B31	43102.104	-67320.370	8.586	188° 44' 06"			
面積算出公式			面 積	123.3877295	街区一画地	51-16	
$A=1/2 \sum X_n(Y_{(n+1)}-Y_{(n-1)})$			地 積	123.38			

座 標 面 積 計 算 書

世界測地系（測地成果2011）

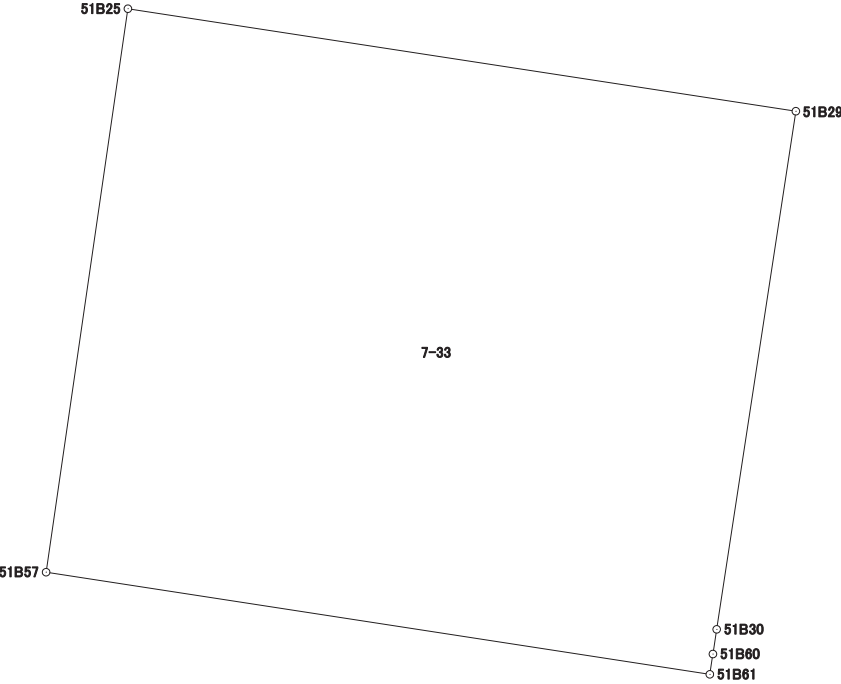
地 番 7-32

境 界 点	X	Y	辺長	方向角	備考	N 	
51B24	43104.294	-67334.599	3.418	8° 16' 29"			
51B57	43107.677	-67334.107	14.420	98° 44' 49"			
51B61	43105.484	-67319.854	3.419	188° 40' 48"			
51B31	43102.104	-67320.370	14.396	278° 44' 59"			
面積算出公式			面 積	49.2604575	街区一画地	51-保13	
$A=1/2 \sum X_n(Y_{(n+1)}-Y_{(n-1)})$			地 積	49.26			

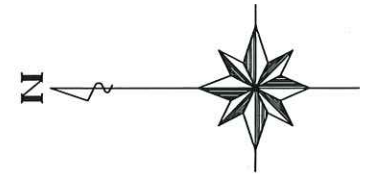
座 標 面 積 計 算 書

世界測地系（測地成果2011）

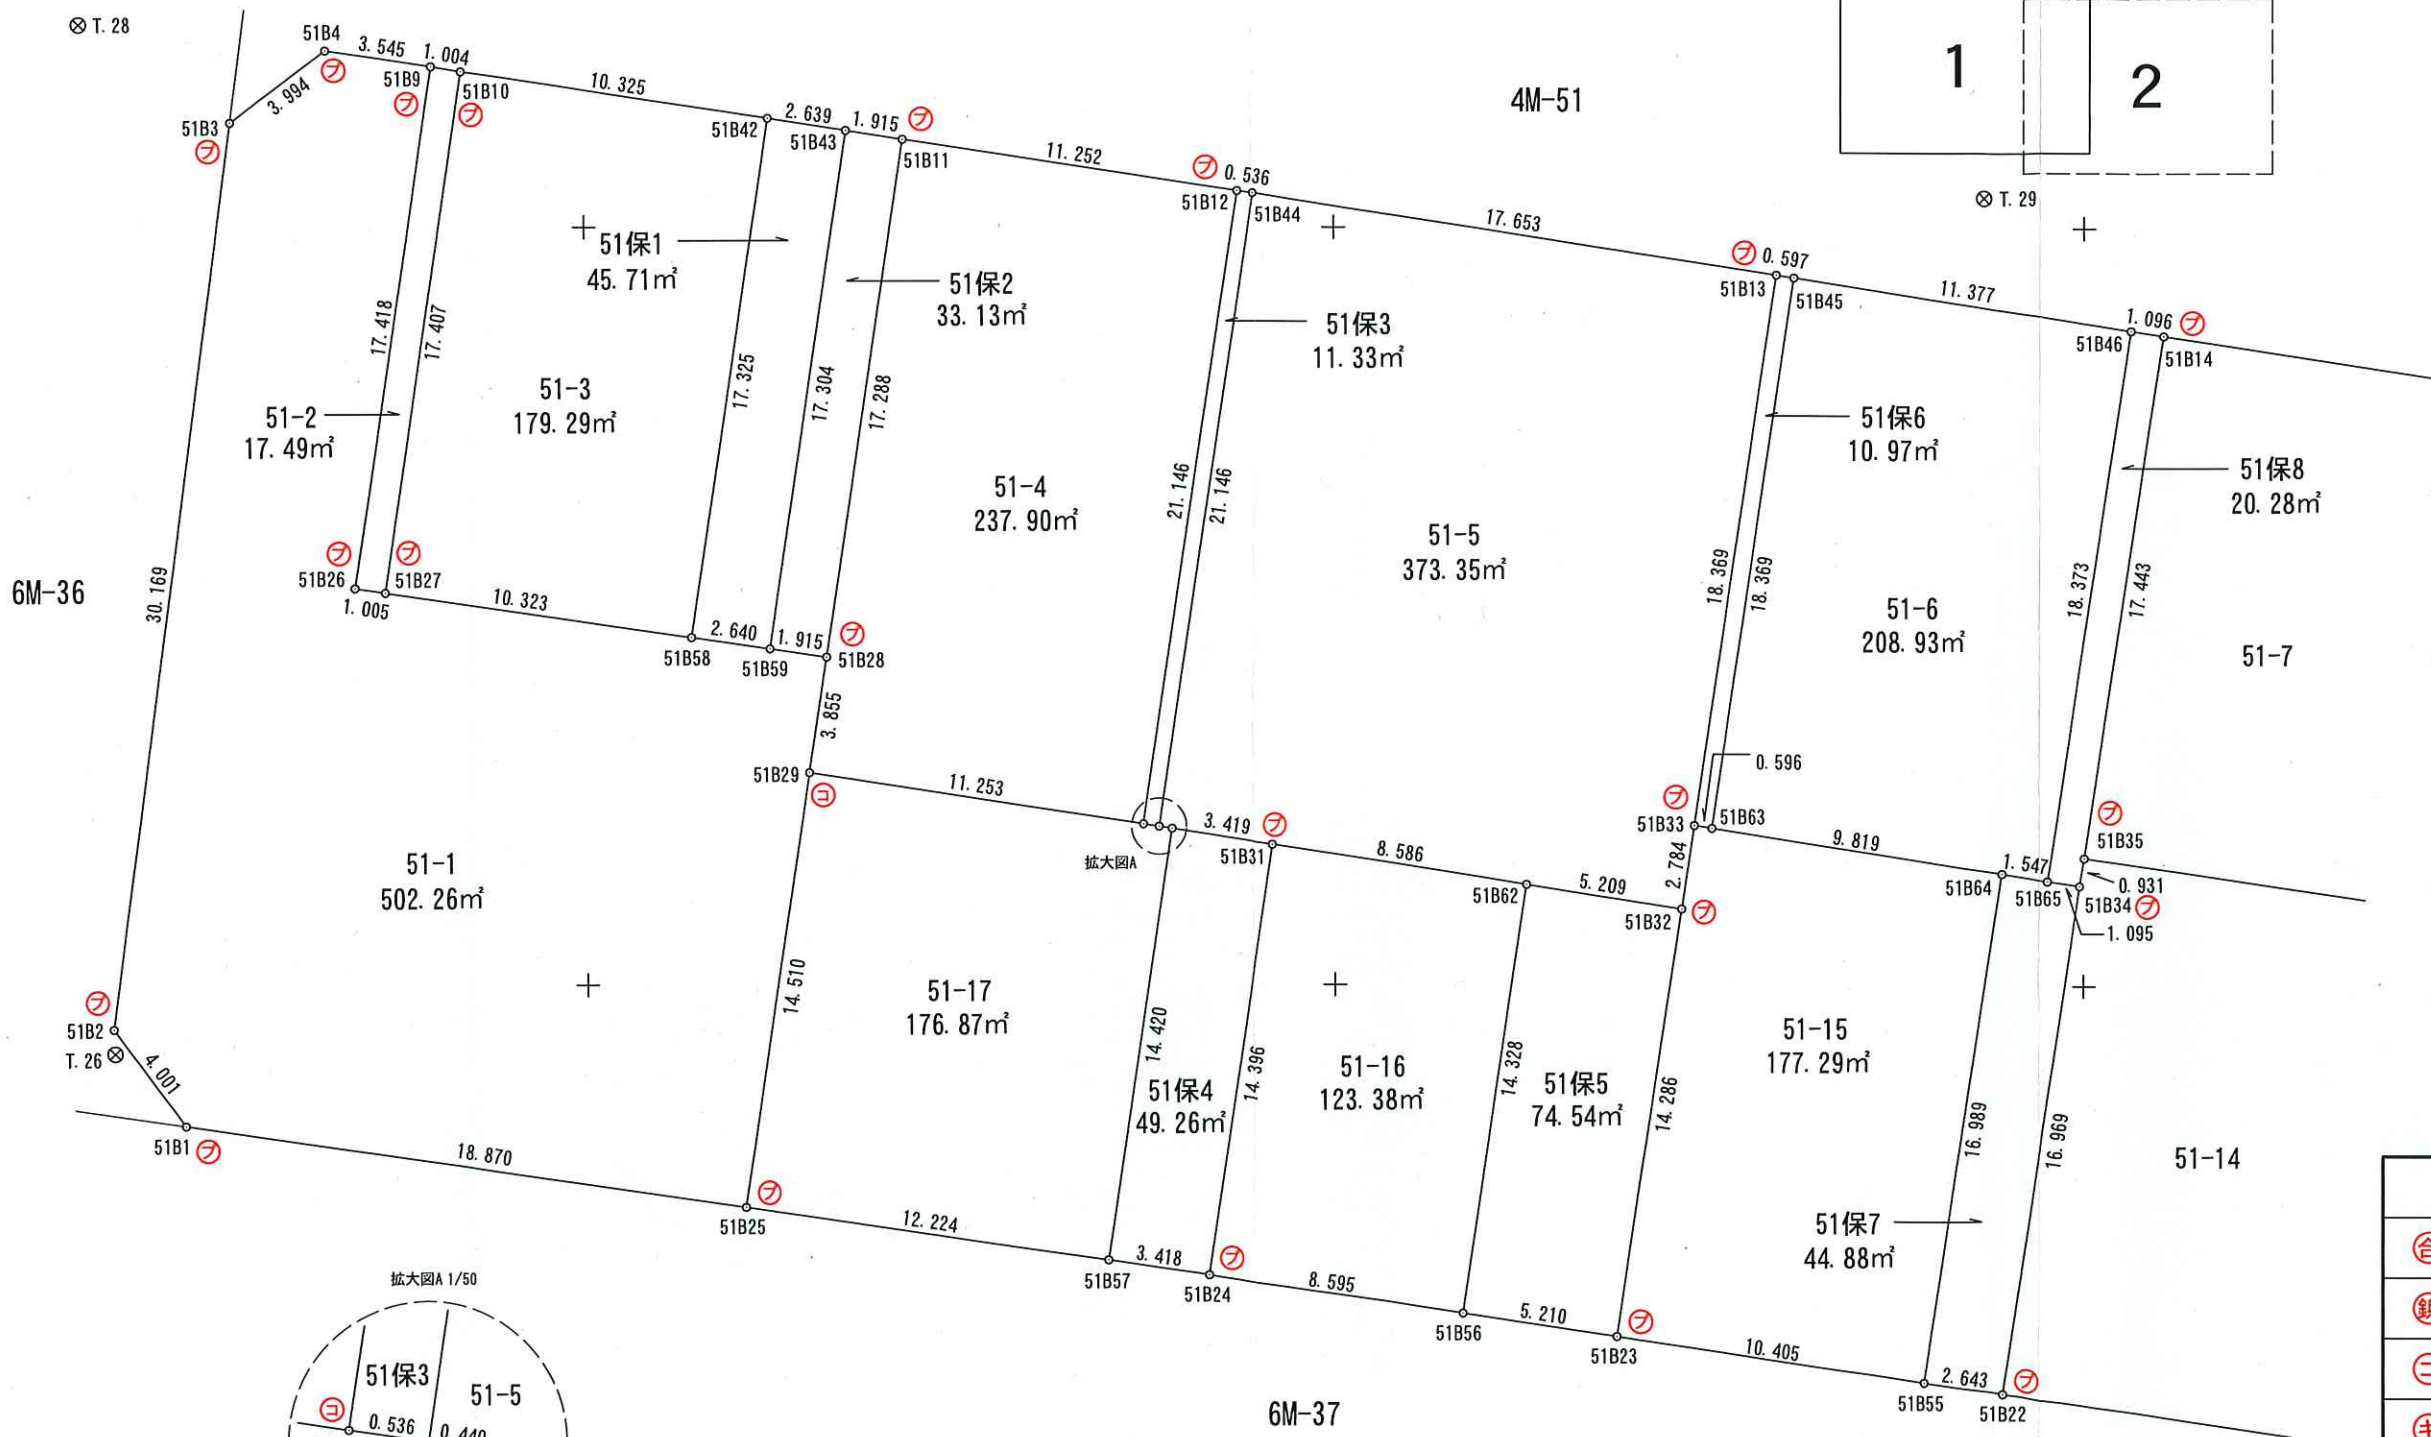
地 番 7-33

境 界 点	X	Y	辺長	方向角	備考	N  51B25 	
51B61	43105.484	-67319.854	14.420	278° 44' 49″			
51B57	43107.677	-67334.107	12.224	8° 15' 48″			
51B25	43119.775	-67332.350	14.510	98° 43' 27″			
51B29	43117.574	-67318.007	11.253	188° 41' 20″			
51B30	43106.450	-67319.707	0.536	188° 41' 21″			
51B60	43105.920	-67319.788	0.440	188° 36' 28″			
面積算出公式			面 積	176.8753520	街区一画地	51-17	
A=1/2 Σ Xn(Y(n+1)-Y(n-1))			地 積	176.87			

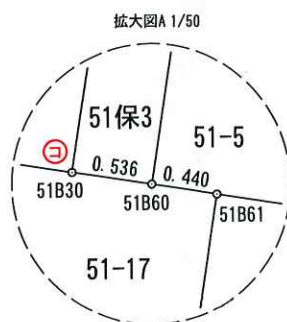
5 1 街区 出来形確認図 (4241.16 m²)

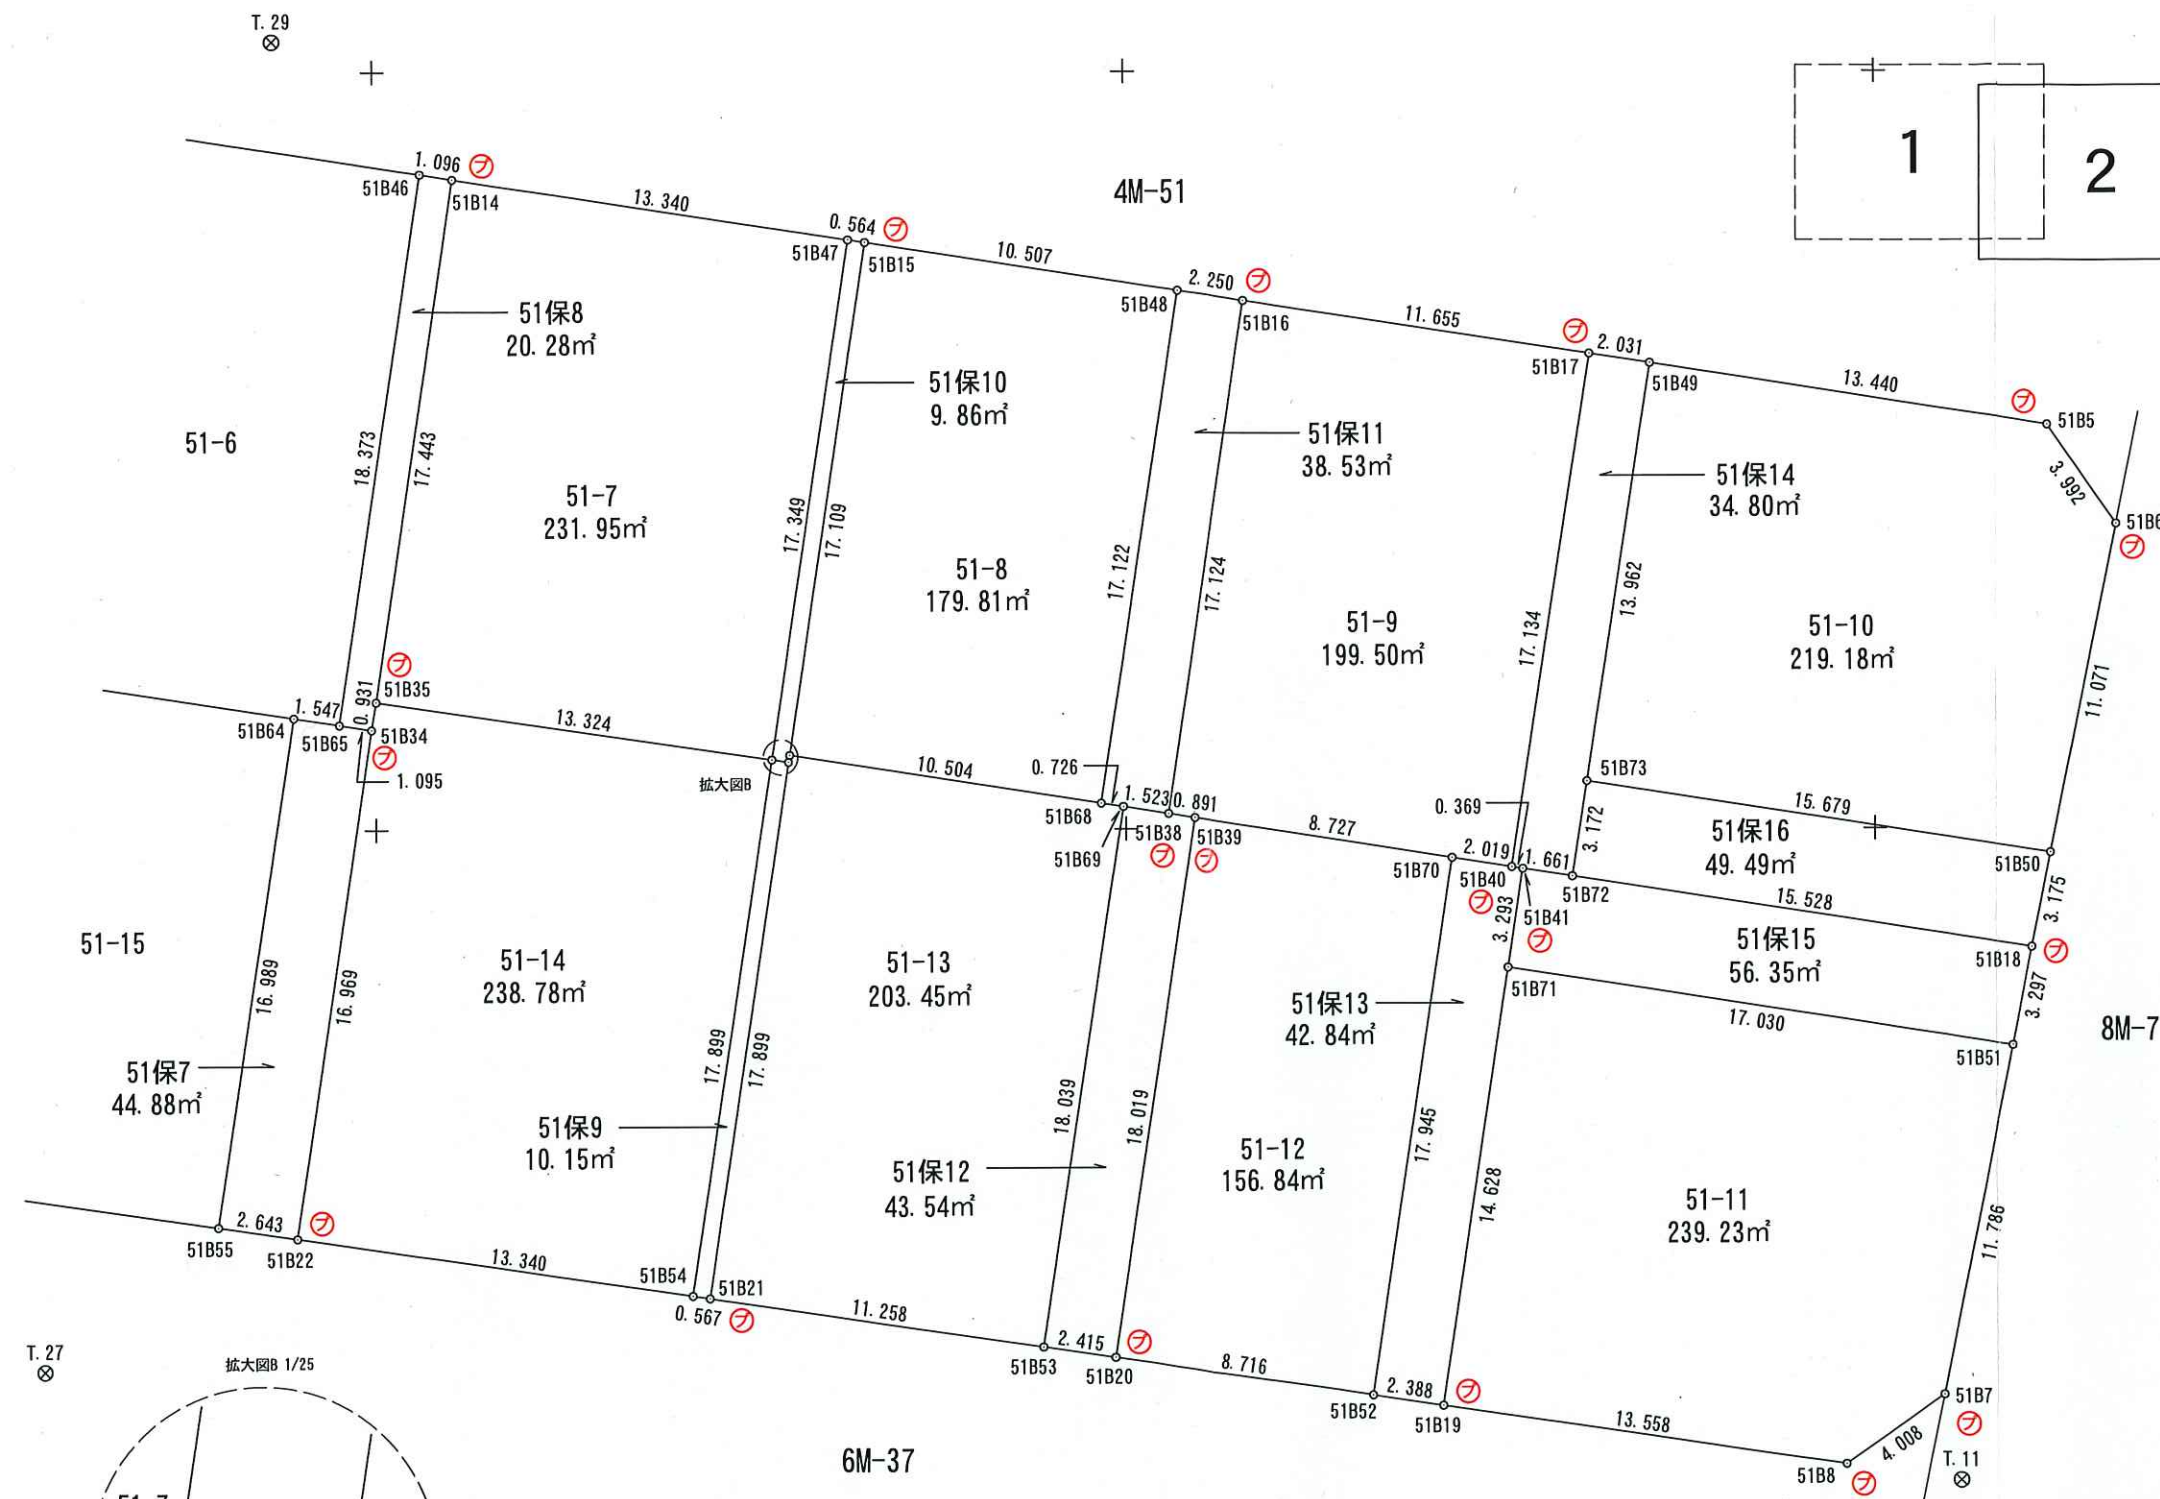


S=1:250



凡 例	
⊕	合 成 杭
⊖	金 属 鉋
⊙	コンクリート杭
⊗	刻 み
⦶	プ レ ー ト
⊗	基 準 点
○	計 算 点





凡 例	
㊦	合 成 杭
㊧	金 属 鉋
㊨	コンクリート杭
㊩	刻 み
㊪	ブ レ ー ト
⊗	基 準 点
⊙	計 算 点

