

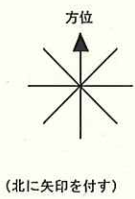
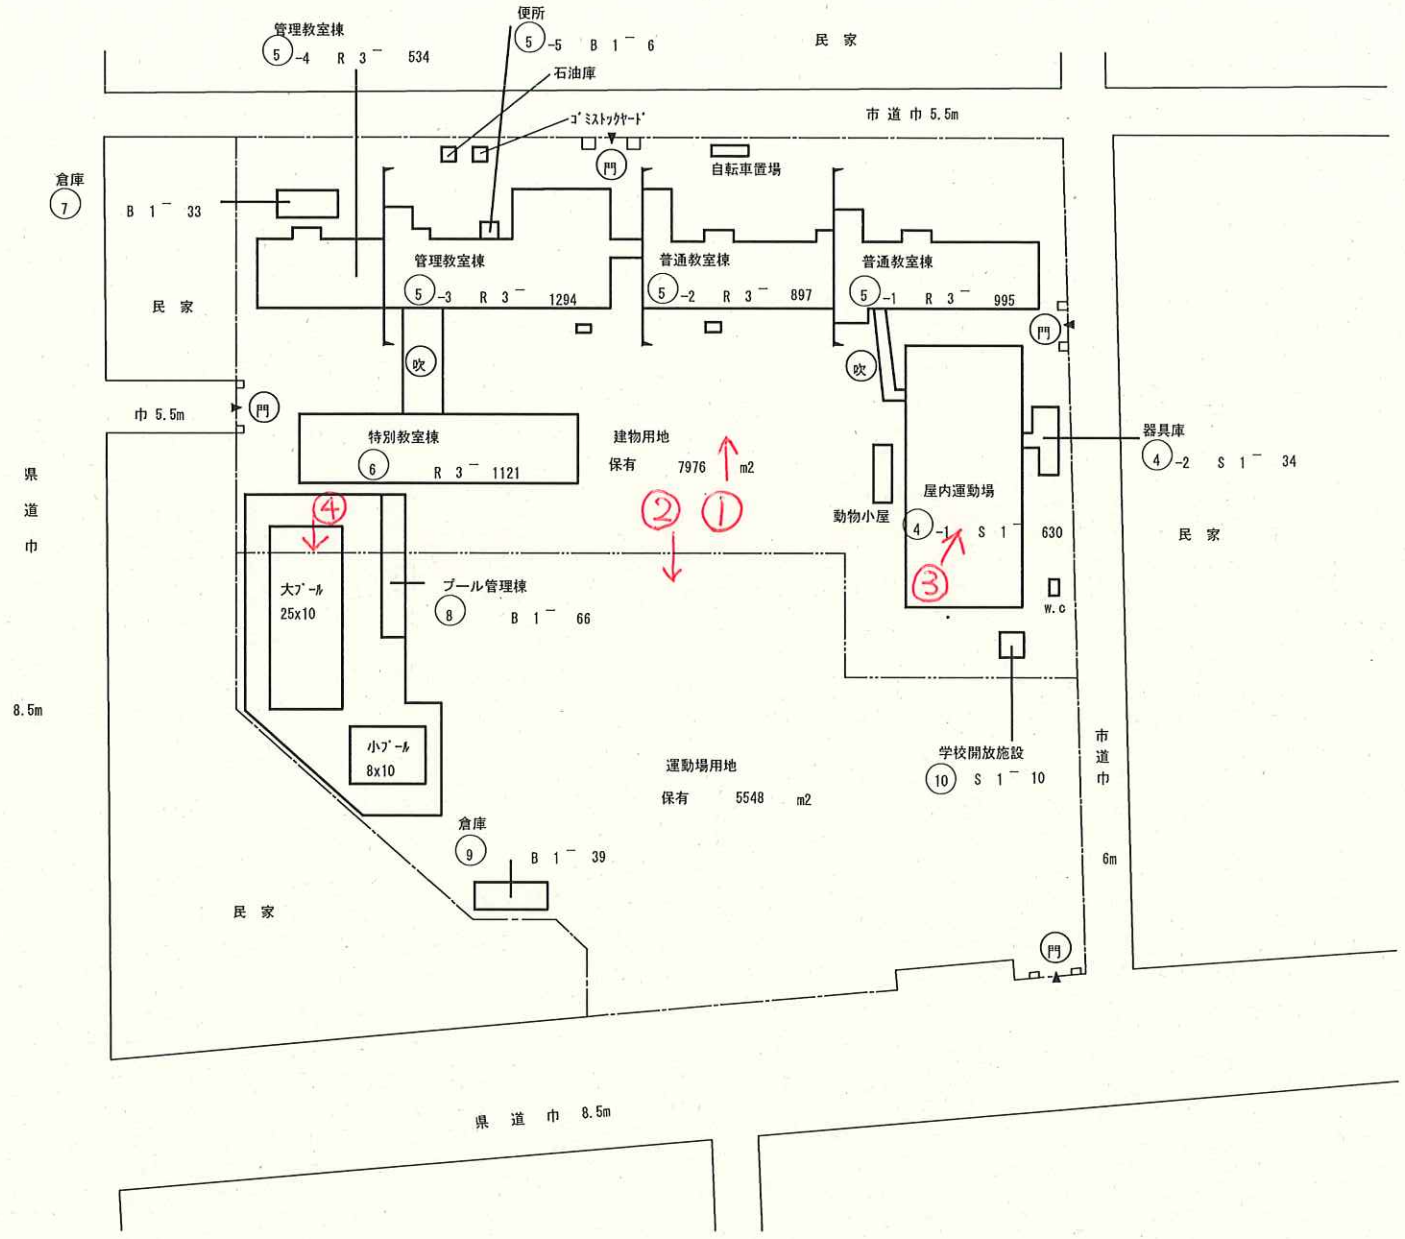




- 門 門
- 吹 吹き抜けの渡廊下

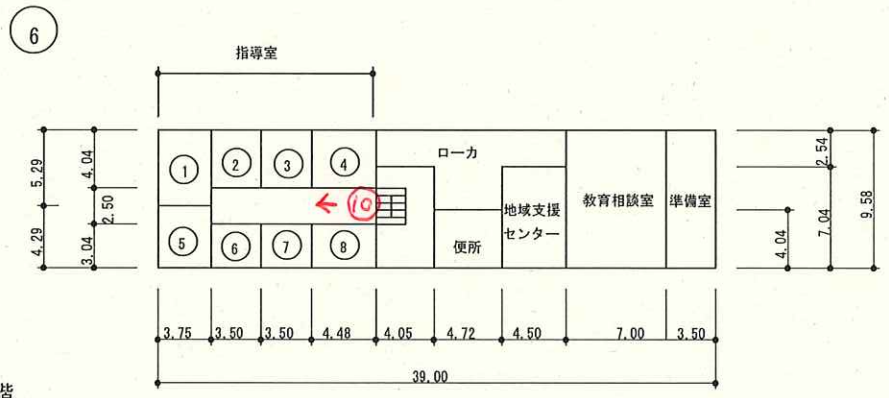

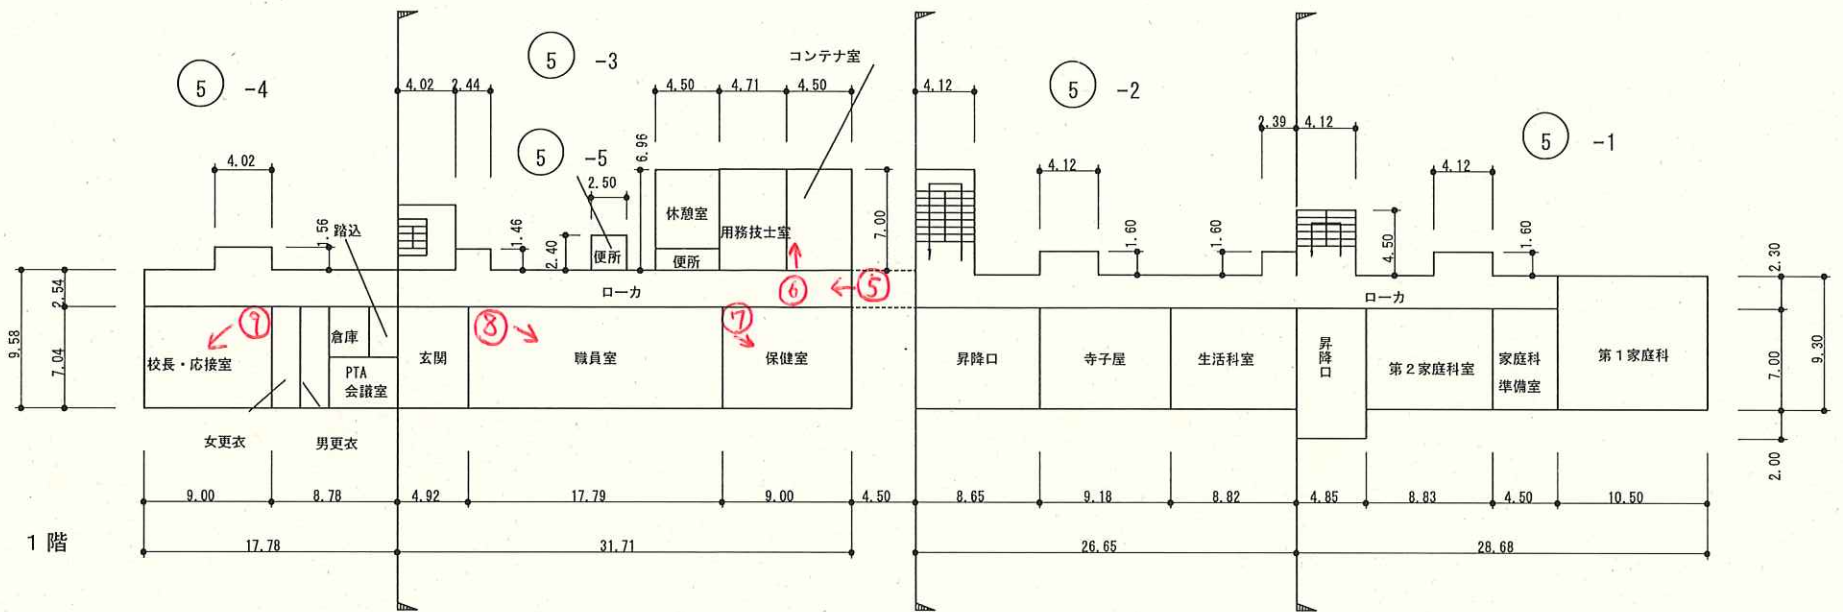

- ① 測定室
- ② 第二指導室
- ③ 社会科資料室
- ④ 算数教材室
- ⑤ 集団聴能訓練室
- ⑥ 第四指導室
- ⑦ 第三指導室
- ⑧ 研究室

1 階

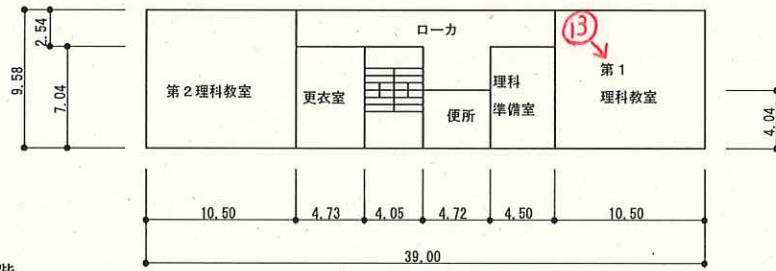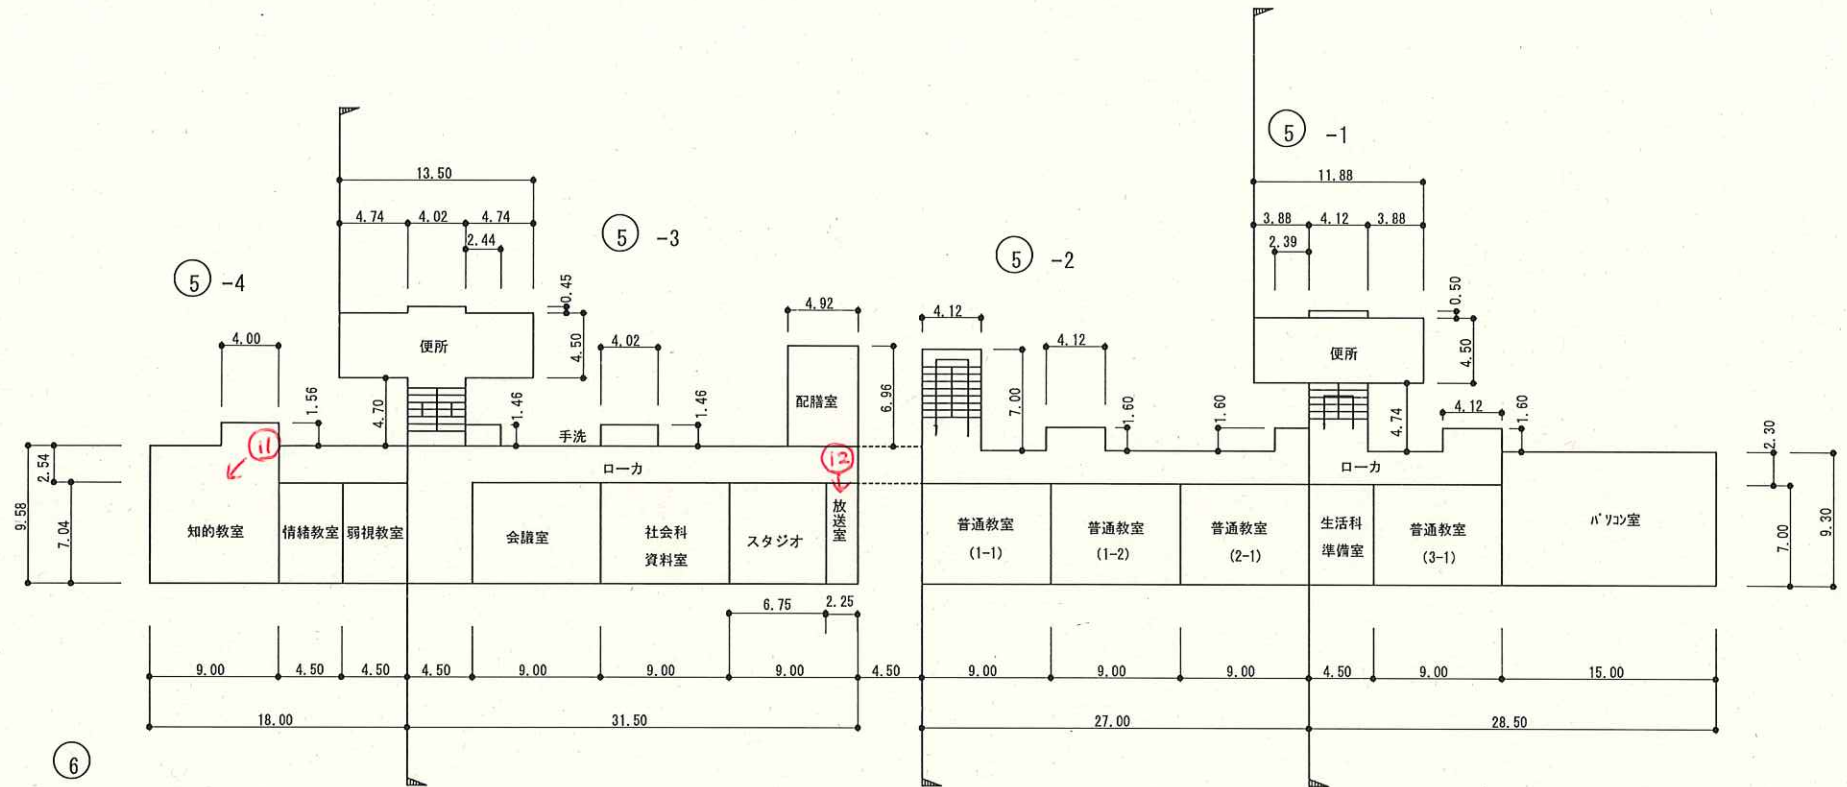

2階平面図

2階

